


BY C.L.M. DATE 12/23/65 SUBJECT Ties to
Mayberry Avenue &
Harvard Street

SHEET NO. 3 OF 14
JOB NO. 59-67.101
Dist 64-1

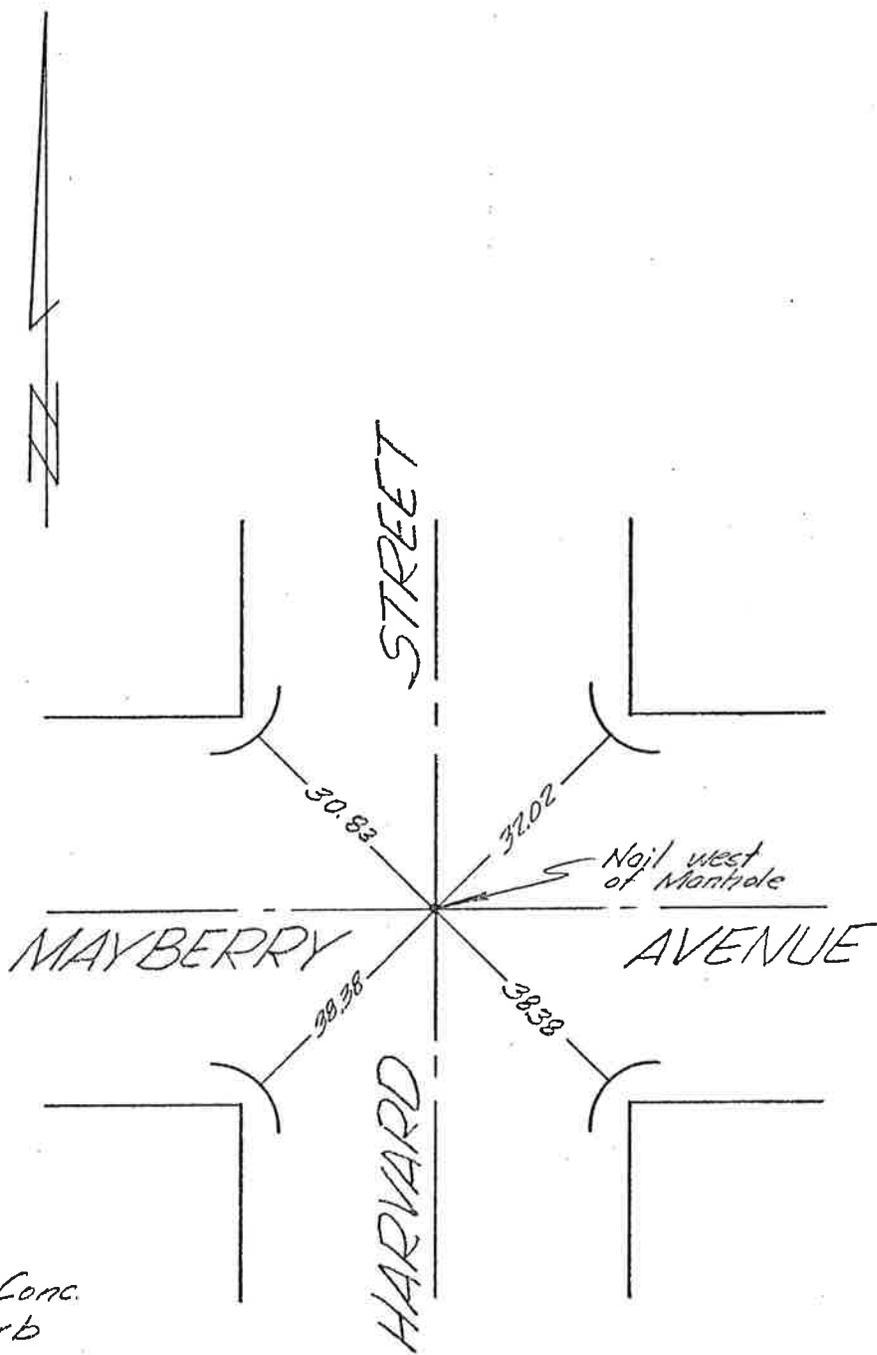

Ties are to Conc.
Nails in Curb

1118

TIES

CENTRAL

lat. and long. st.


date 1/7/64

Ref. FO 24/5

ALESSANDRO

longitude st.

Chief G. BRIMHALL

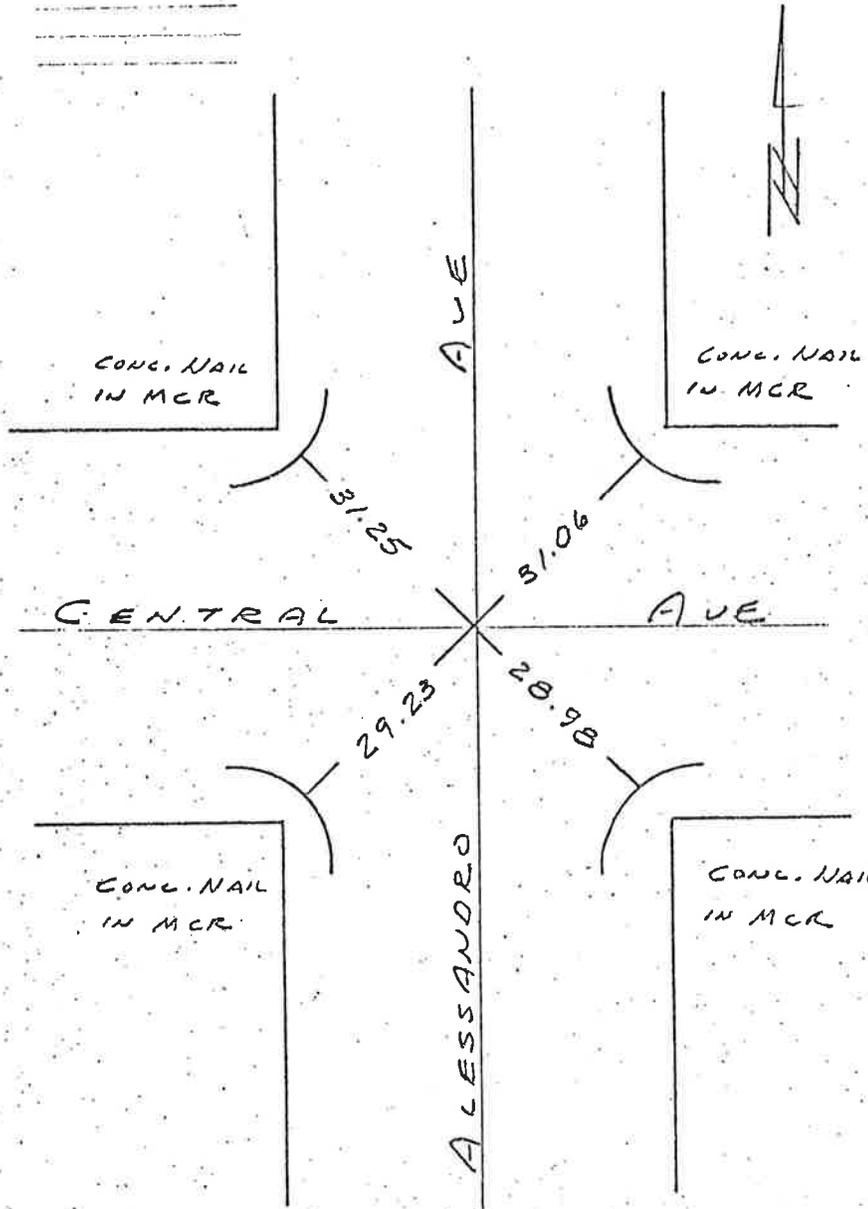

RECEIVED

OCT 29 1975

PUBLIC WORKS DEPT.

N & F
P.P. # 27248

Conc. Nail
in Curb R-7.

Mayberry

Punch Mk. Top
of F.H.

N & F P.P.
9439 C.M.T.

X in
Top of Conc.
Irrigation Riser

Punch Mk.
Top of F.H.


N & F
P.P. # 18760

N & F
P.P. # 20200

Bucaria Vista




M&E D M&H
28.52 42.22 42.22 28.52

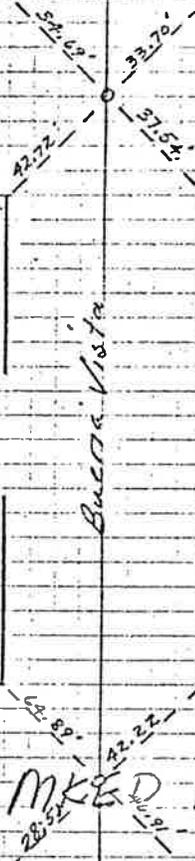

BY C.L.M. DATE 12/08/65 SUBJECT Ties to
CHKD. BY _____ DATE _____ Mayberry Avenue &
Juanita Street

SHEET NO. 1 OF 14
JOB NO. 59-67101
Dist 64-1

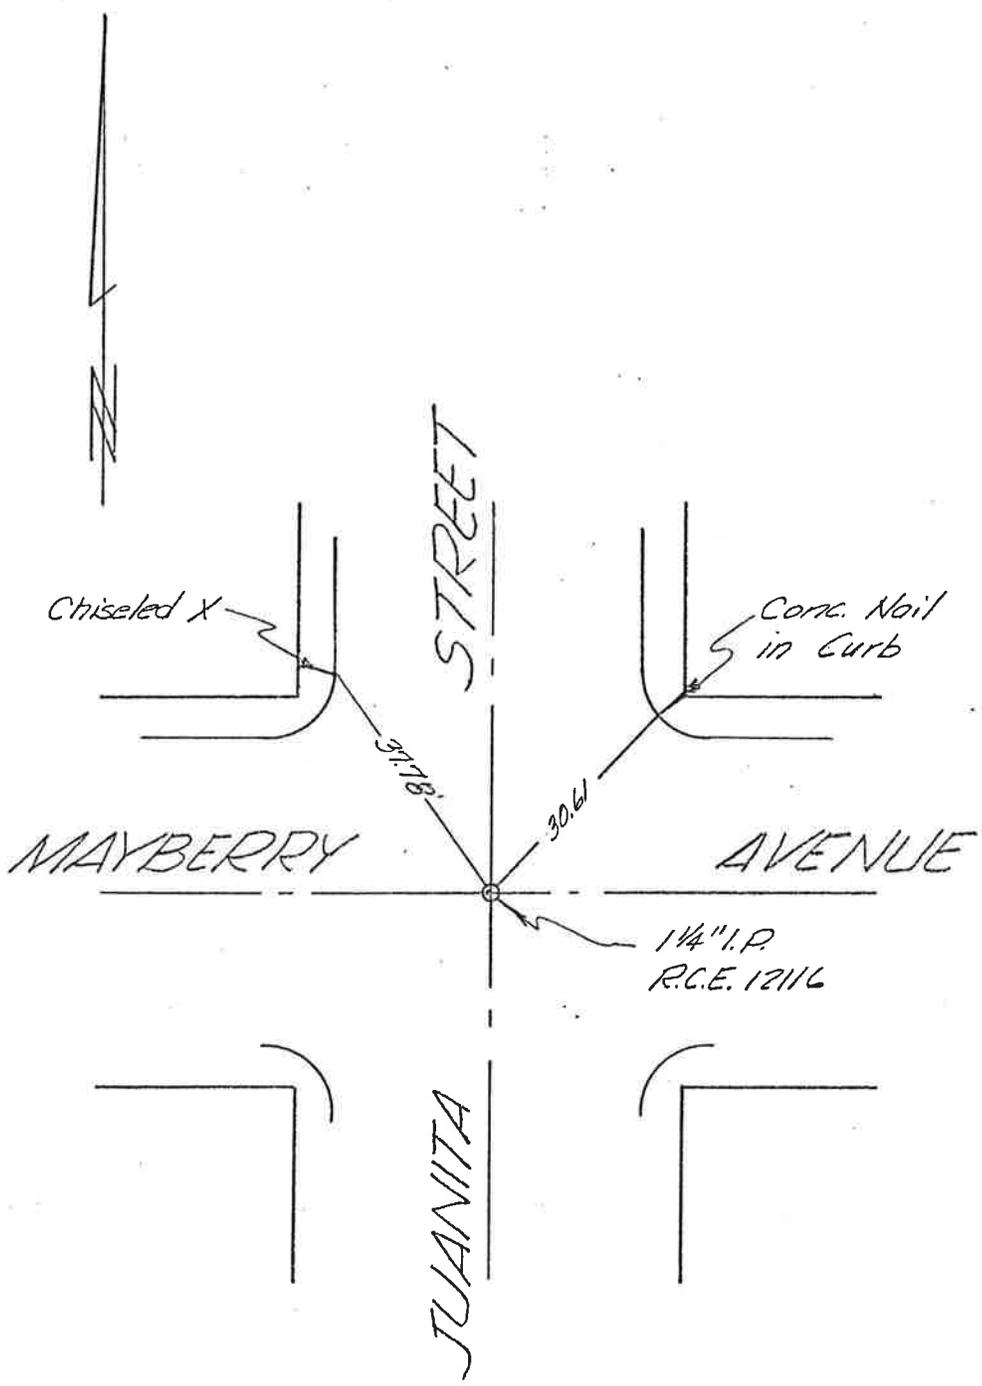


MONUMENT TIES

105?

SECTION 15 TOWNSHIP 5 S RANGE 2 W

BUENA VISTA STREET

NORTH - N.T.S.

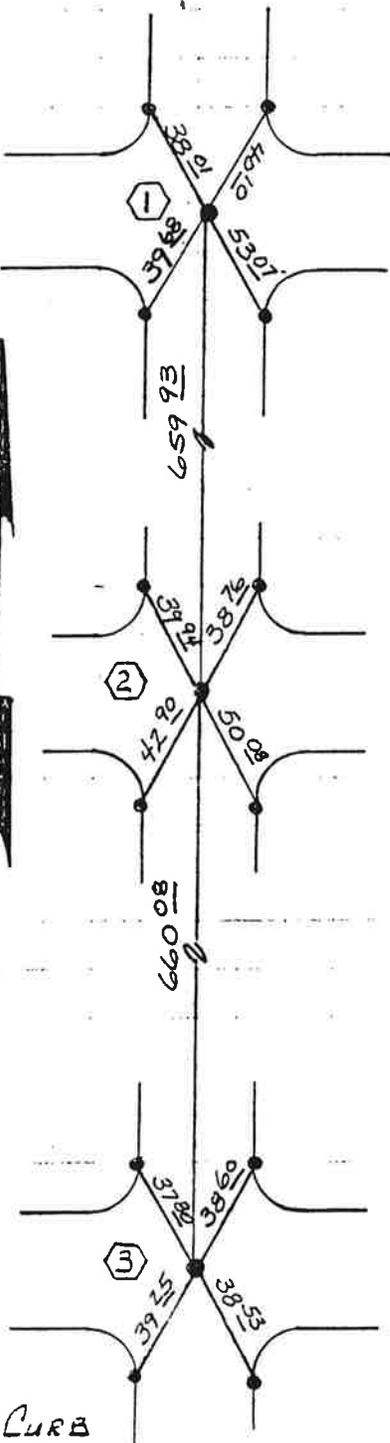

ACACIA AVE

CENTRAL AVE


MAYBERRY AVE

• CONCRETE NAIL SET IN CURB

- ① MARKED MANHOLE @ E-E INTERSECTION
- ② 2"X2" HUB W/NAIL @ SURFACE
- ③ MARKED MANHOLE @ E-E INTERSECTION

MONUMENT TIES

SECTION 15 TOWNSHIP 5 S RANGE 2 W

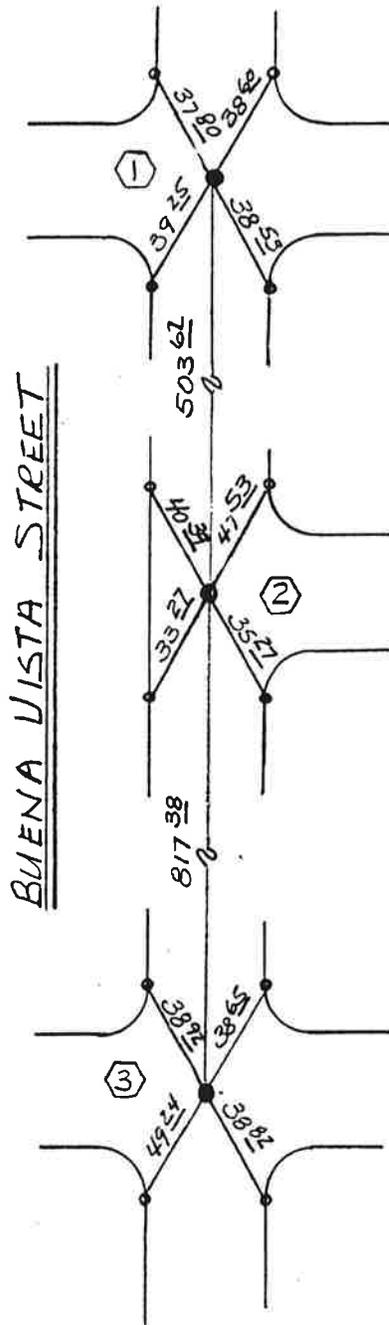

MAYBERRY AVE


WESTIN PLACE

WHITTIER AVE.


- CONCRETE NAIL SET IN CURB
- ① MARKED MANHOLE @ E-E INTERSECTION
- ② NAIL & TAG DN 0'±
- ③ MARKED MANHOLE @ E-E INTERSECTION

3 R
 MERRIN VS
 FULGHAM
 OBEYANT


3/5/65

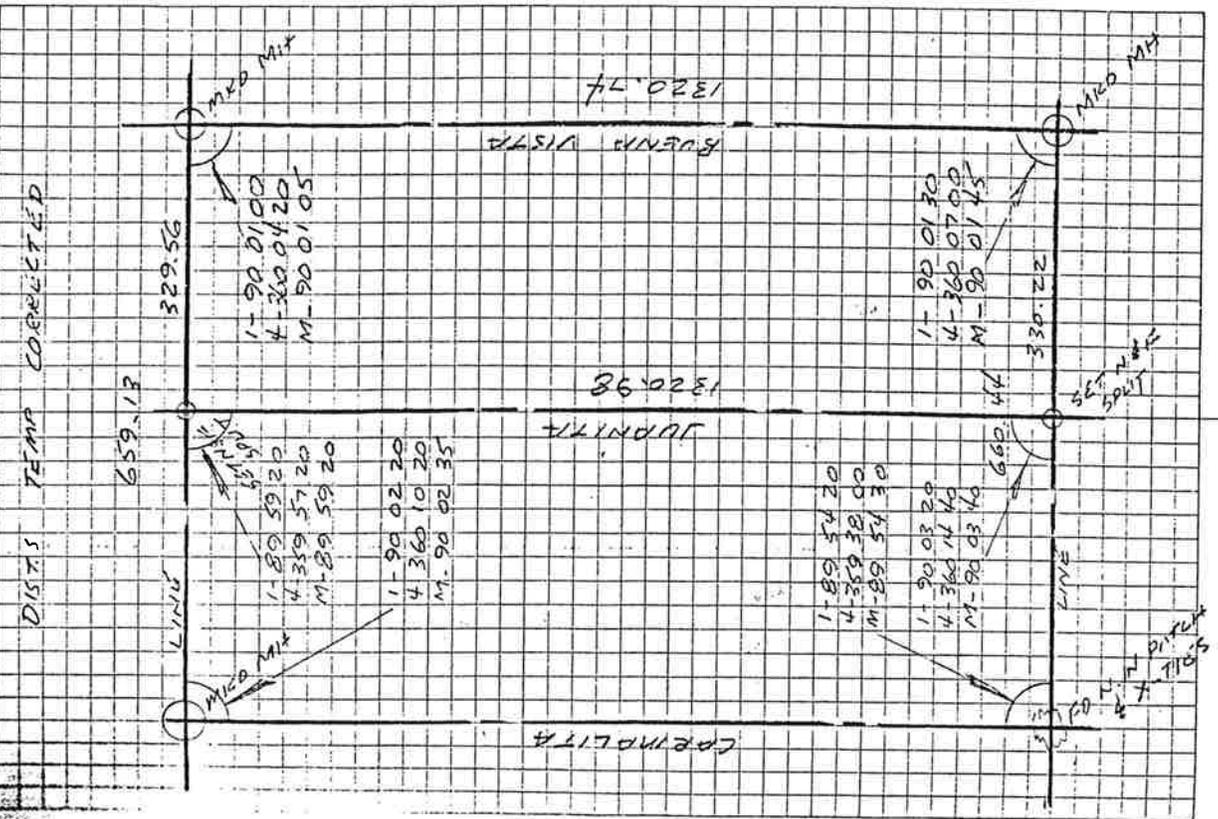

WHITTIER
 MAYBERRY
 HARVARD, CARMELITA, JUANITA

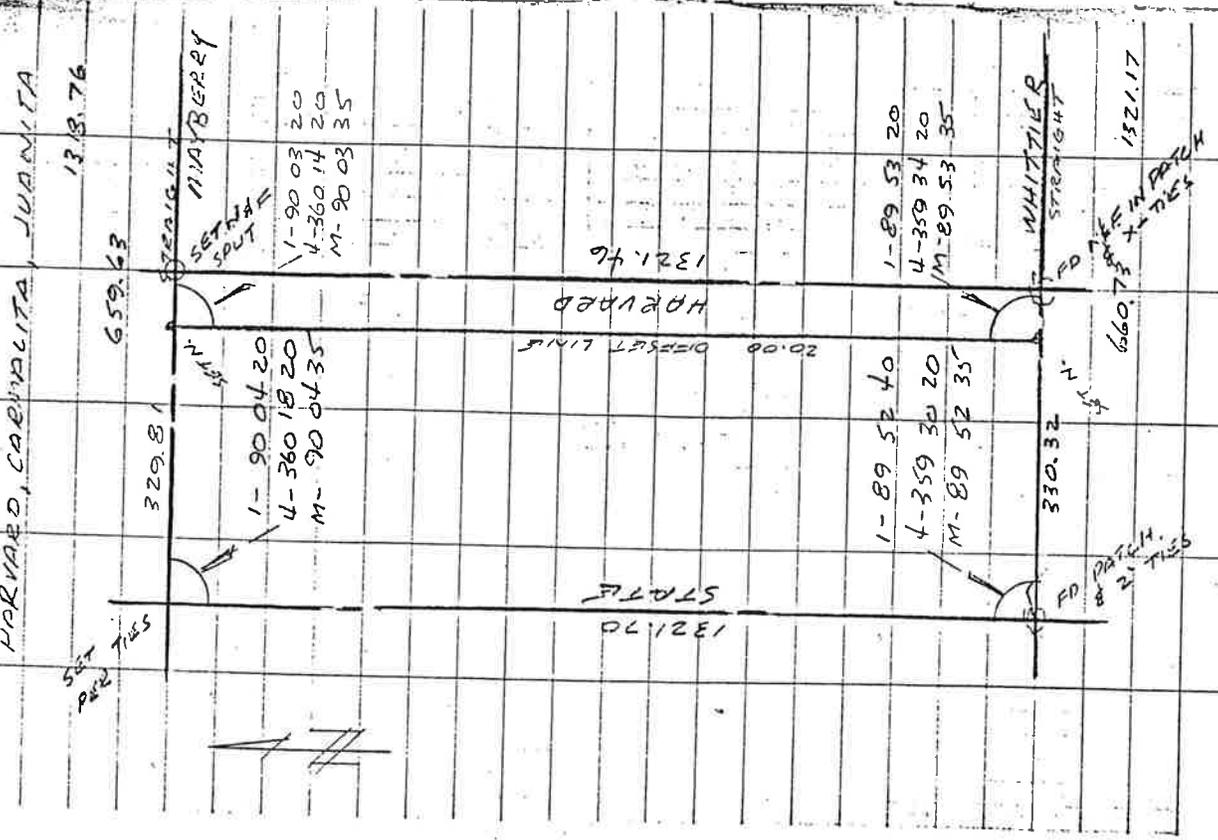


BY ERH DATE 6/29/96 SUBJECT 1/4" 1P ROR 12" 1P SHEET NO. _____ OF _____
CHKD. BY _____ DATE _____ Liberty St JOB NO. 33-22222-26
_____ Chil. on R _____

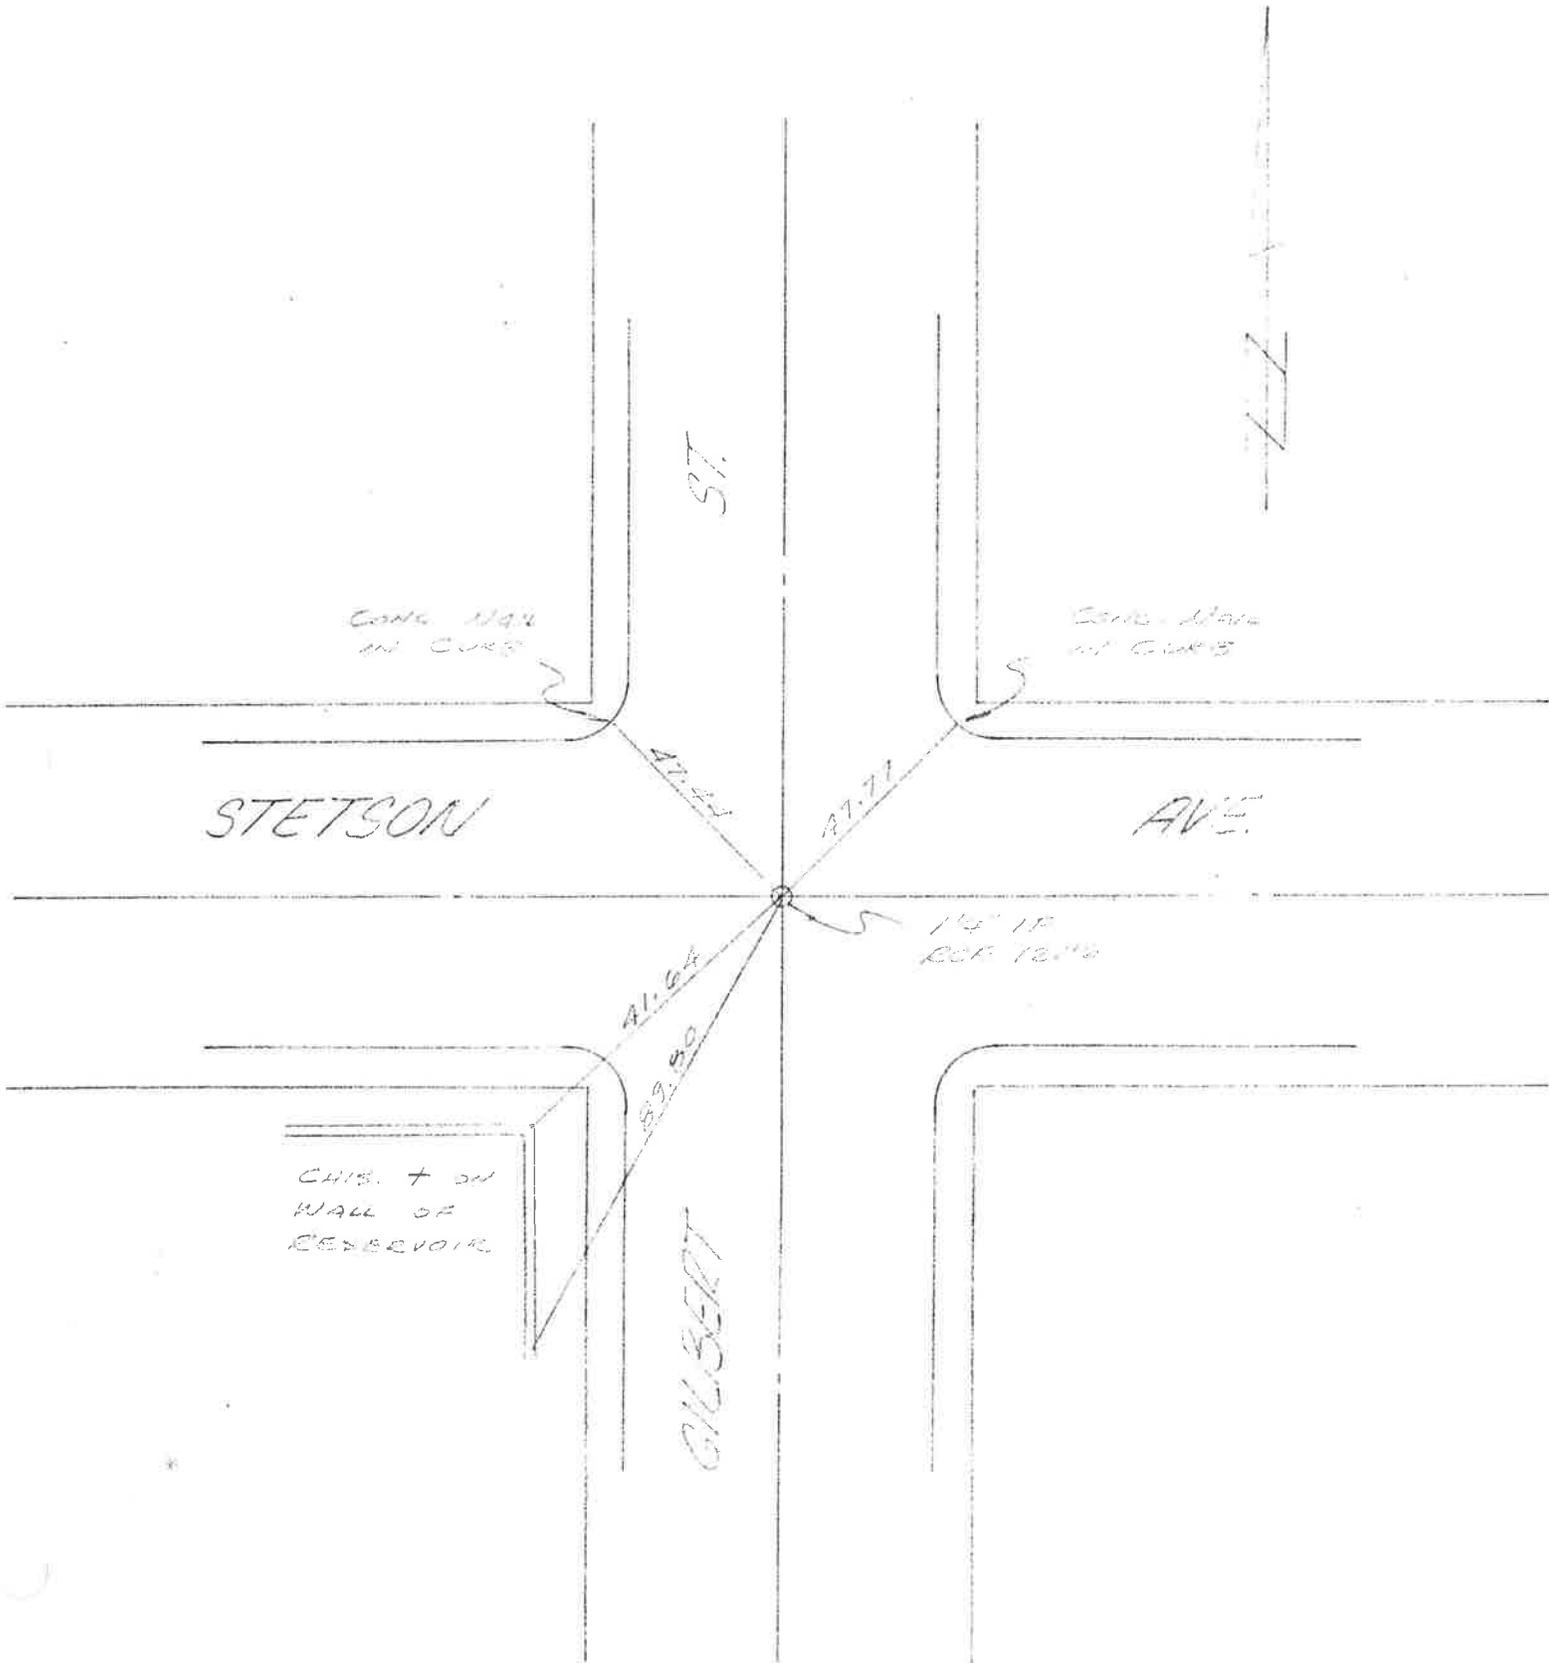

MONUMENT TIES

SECTION 15 TOWNSHIP 55 RANGE 1W

TRACT NO. 4019

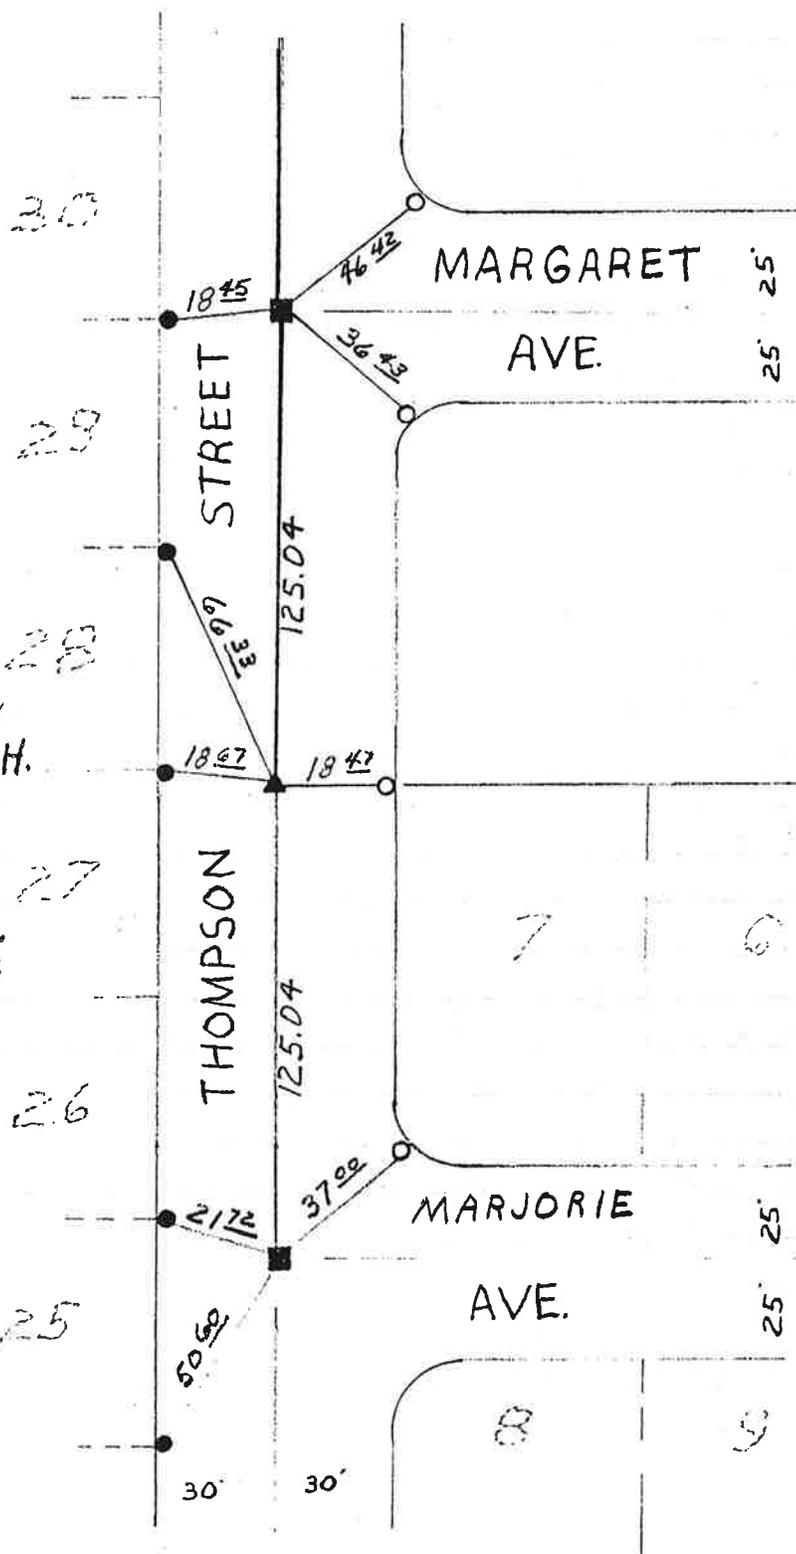


- NAIL & TAG LS 6054 IN CONC. RING AROUND M.H.
- ▲ 1 1/4" IRON PIPE TAGGED LS 6054
- NAIL & TAG OR LEAD & TACK RIE 14232 IN TOP OF CURB.
- CONCRETE NAIL IN TOP OF CURB.

City of Hemet
 450 E. Latham Ave., Hemet, CA 92343

MONUMENT TIES

SECTION 15 TOWNSHIP 5S RANGE 1W

TRACT NO. 4032

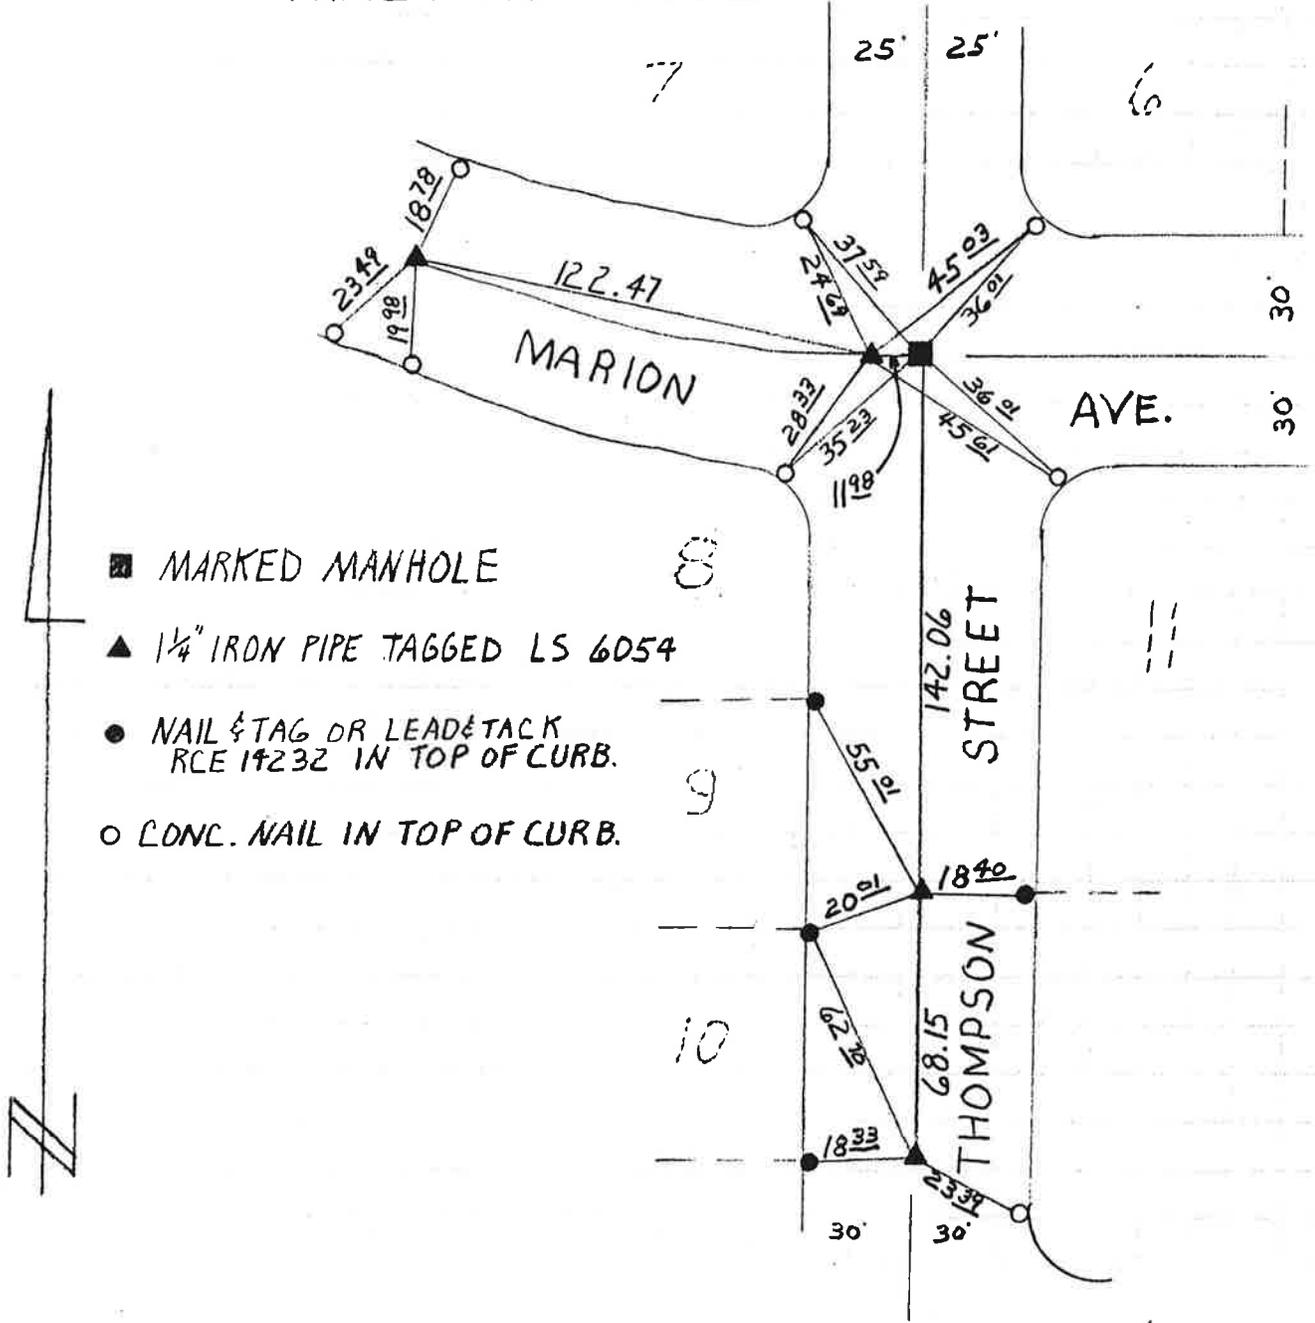

- MARKED MANHOLE
- ▲ 1 1/4" IRON PIPE TAGGED LS 6054
- NAIL & TAG OR LEAD TACK RCE 17232 IN TOP OF CURB.
- CONC. NAIL IN TOP OF CURB.




City of Hemet
 450 E. Latham Ave., Hemet, CA 92343

11/90

MONUMENT TIES

SECTION 15 TOWNSHIP 55 RANGE 1W

TRACT NO. 3005

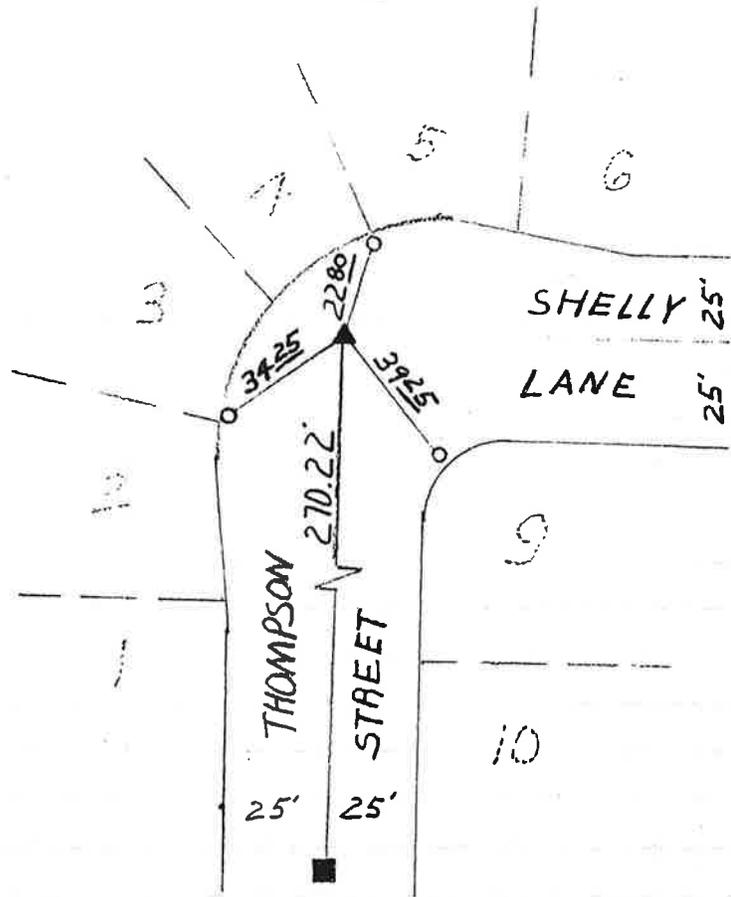


- MARKED MANHOLE
- ▲ NAIL & TAG LS 6054 IN CONCRETE RING AROUND MANHOLE.
- CONCRETE NAIL IN TOP OF CURB.

11/90

City of Hemet
450 E. Latham Ave., Hemet, CA 92343

MONUMENT TIES


SECTION 15 TOWNSHIP 5S RANGE 1W

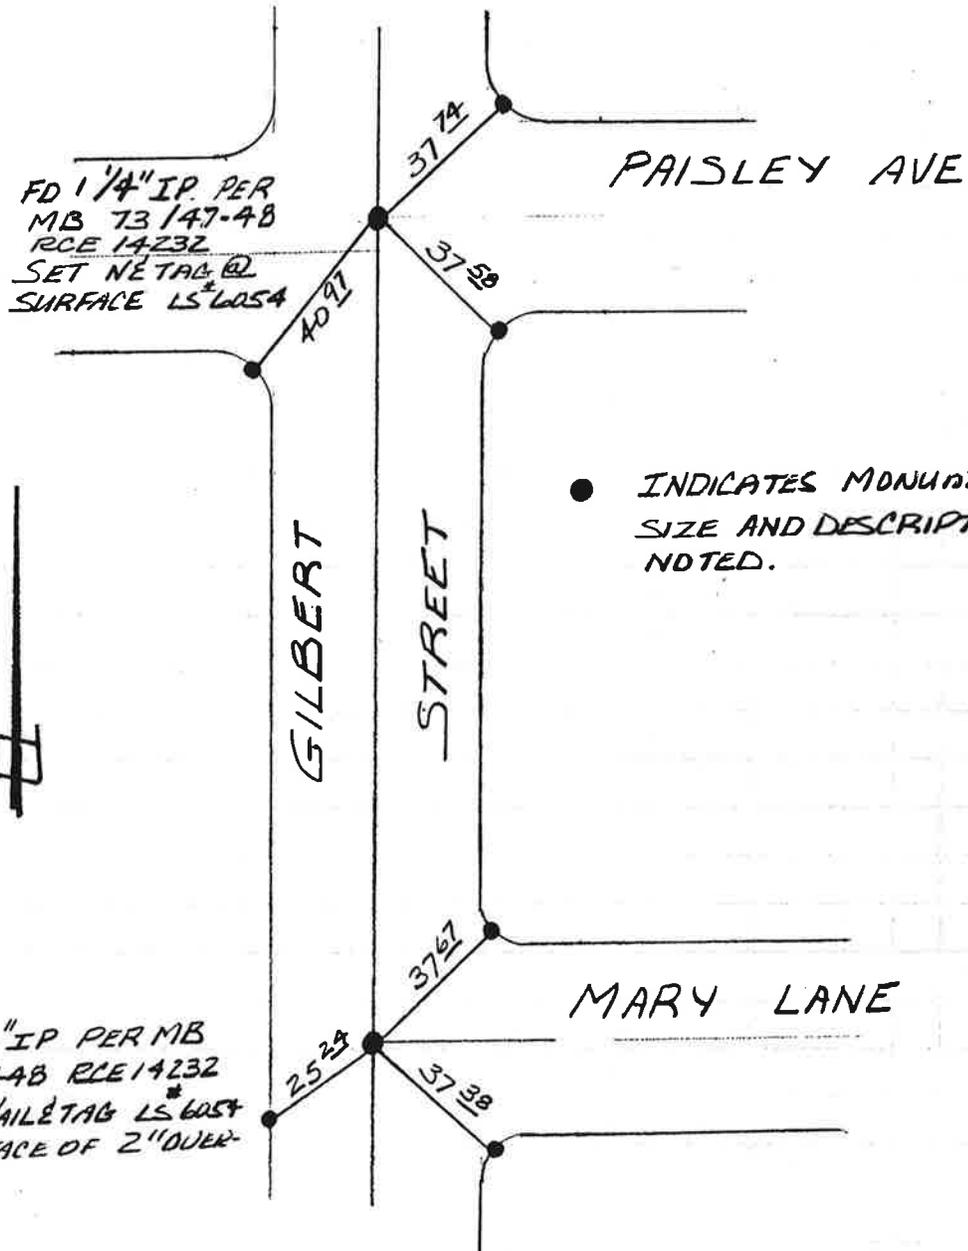

ALL TIES ARE CONCRETE NAILS IN CURB UNLESS OTHERWISE NOTED.

MONUMENT TIES

SECTION 15 TOWNSHIP 5S RANGE 1W

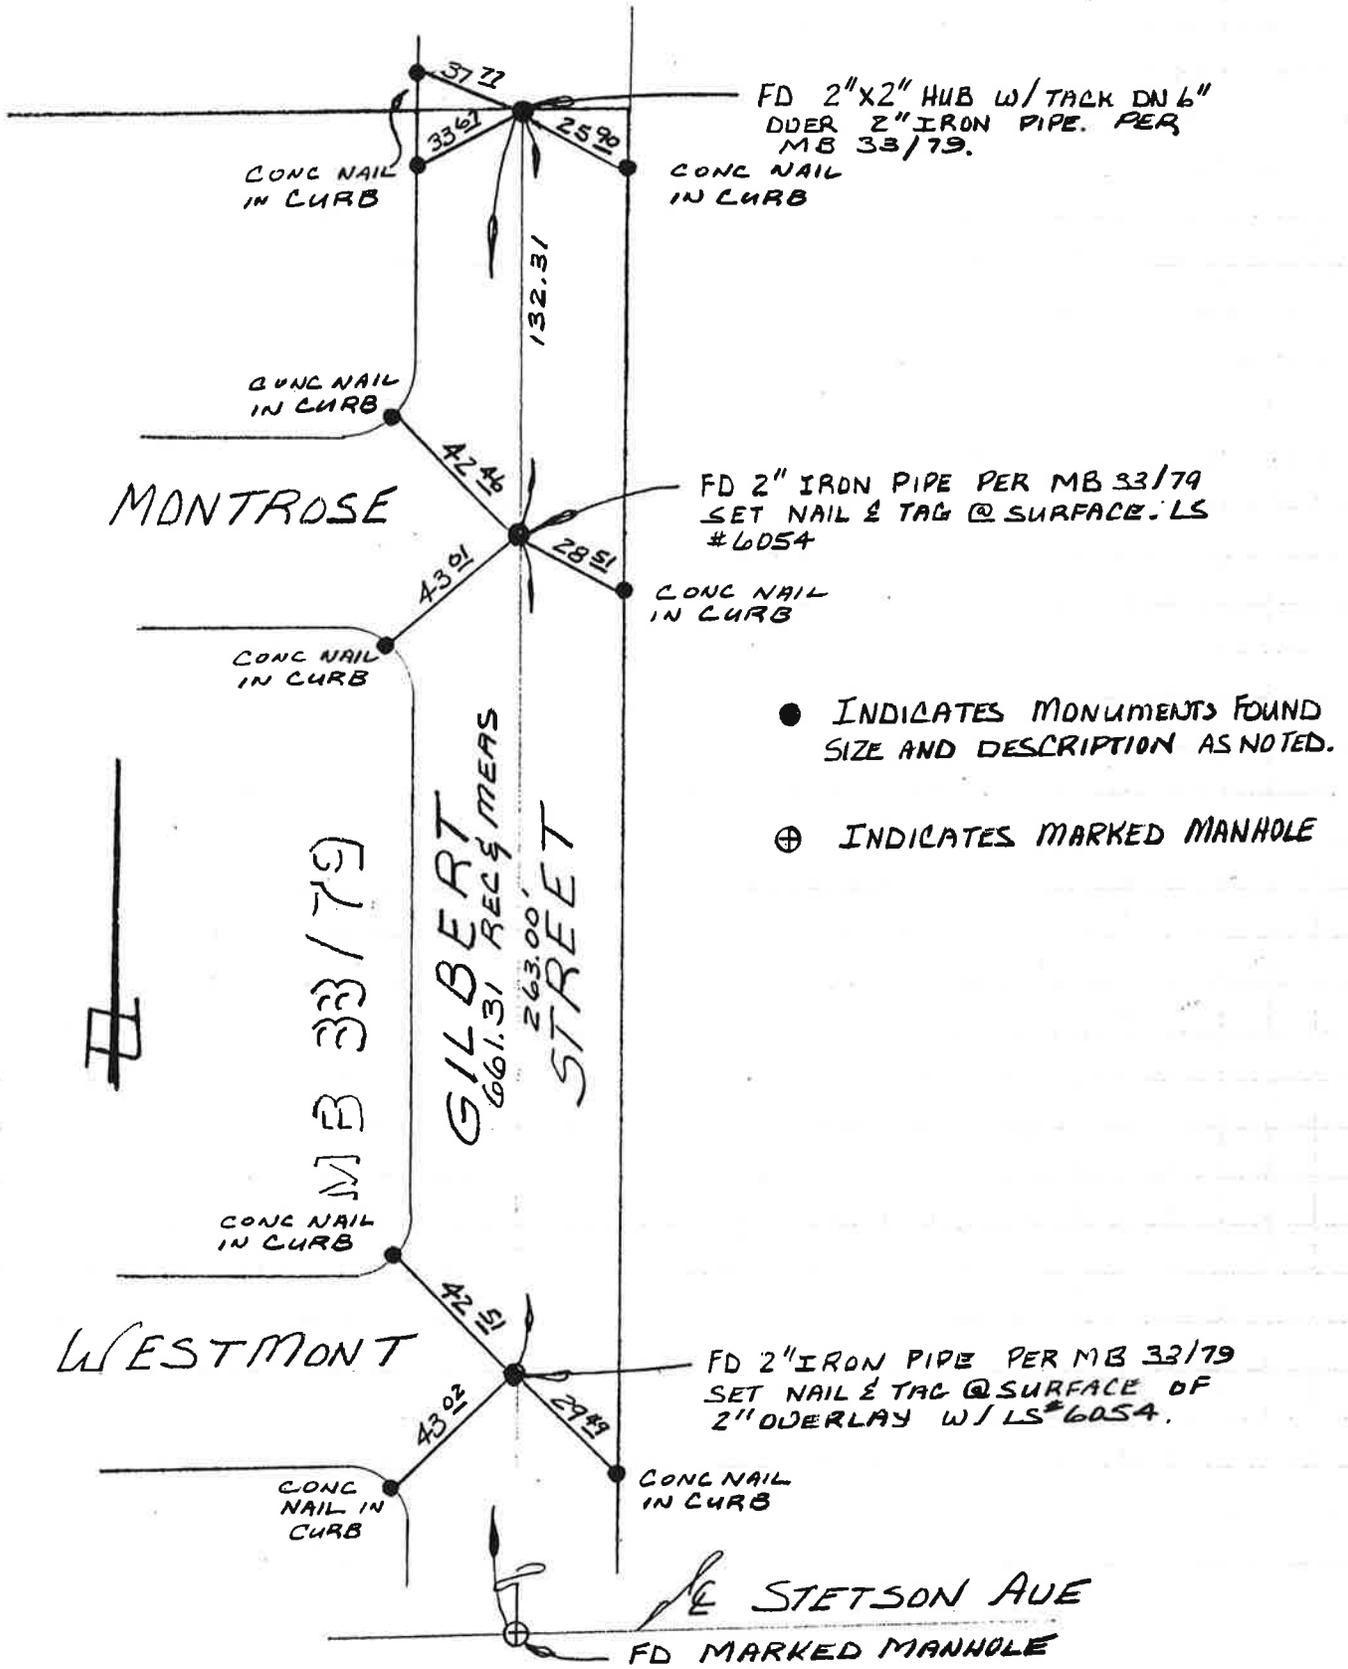

City of Hemet
450 E. Latham Ave., Hemet, CA 92343

NESTE, BRUDIN & STONE
CIVIL ENGINEERS
SAN BERNARDINO HEMET

DATE 2-12-68

JOB NO. _____


Ties to GILBERT ST. & CENTRAL AVE

BY M.L. CHK'D G.B.

TR NO. 3589

SHEET _____ OF _____

R.C.E.

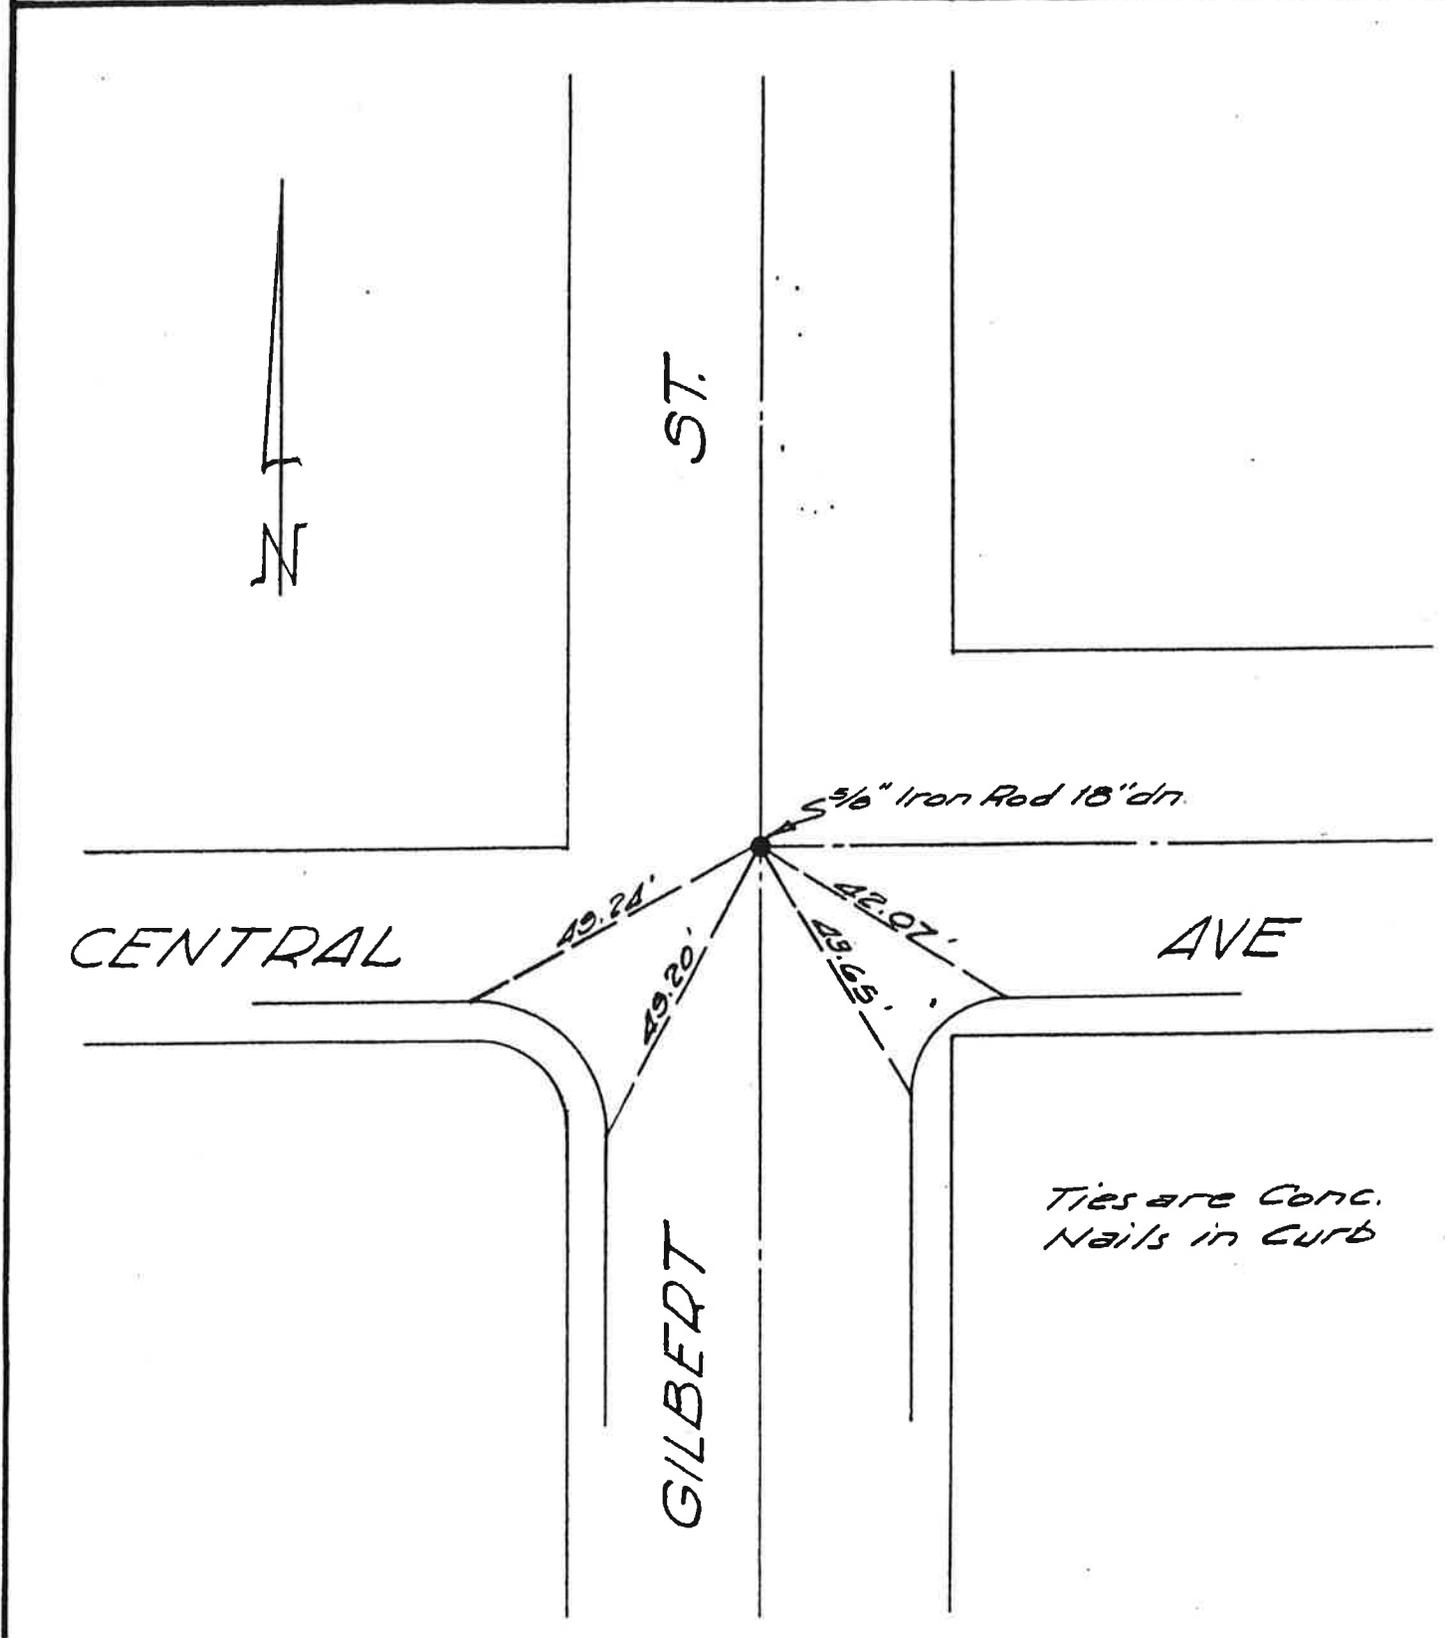

NESTE, BRUDIN & STONE
CIVIL ENGINEERS
SAN BERNARDINO HEMET

DATE 2-12-68

JOB NO. _____


BY M.L. CHK'D G.B.

SHEET _____ OF _____

Ties to GILBERT ST & MAYBERRY AVE.

TR NO 3589

R.C.E. _____

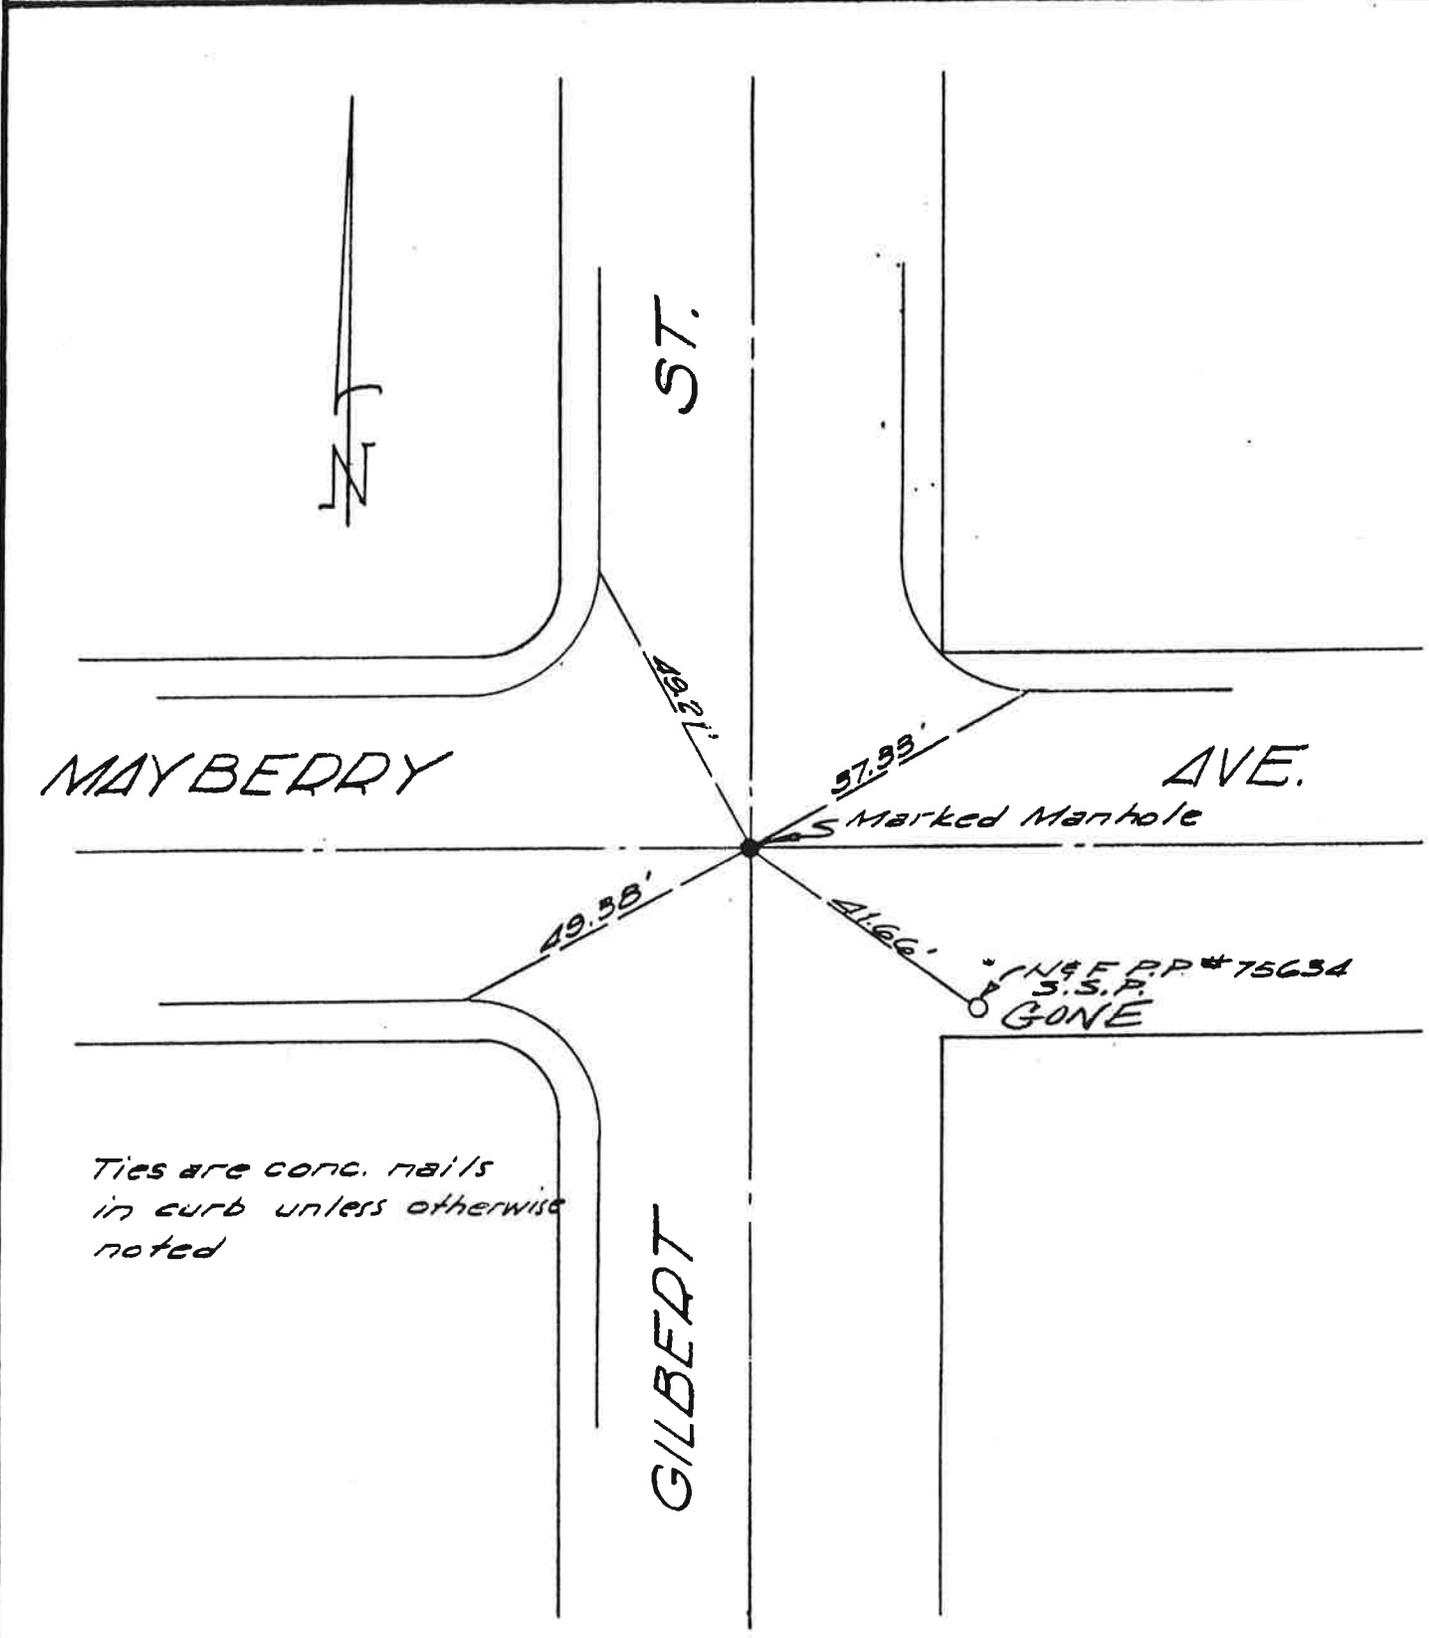

MAYBERRY

ST.

AVE.

GILBERT


Marked Manhole

CH&F P.P. #75634
S.S.P.
GONE

Ties are conc. nails
in curb unless otherwise
noted

MONUMENT TIES

SECTION 15 TWP 5S RANGE 1W

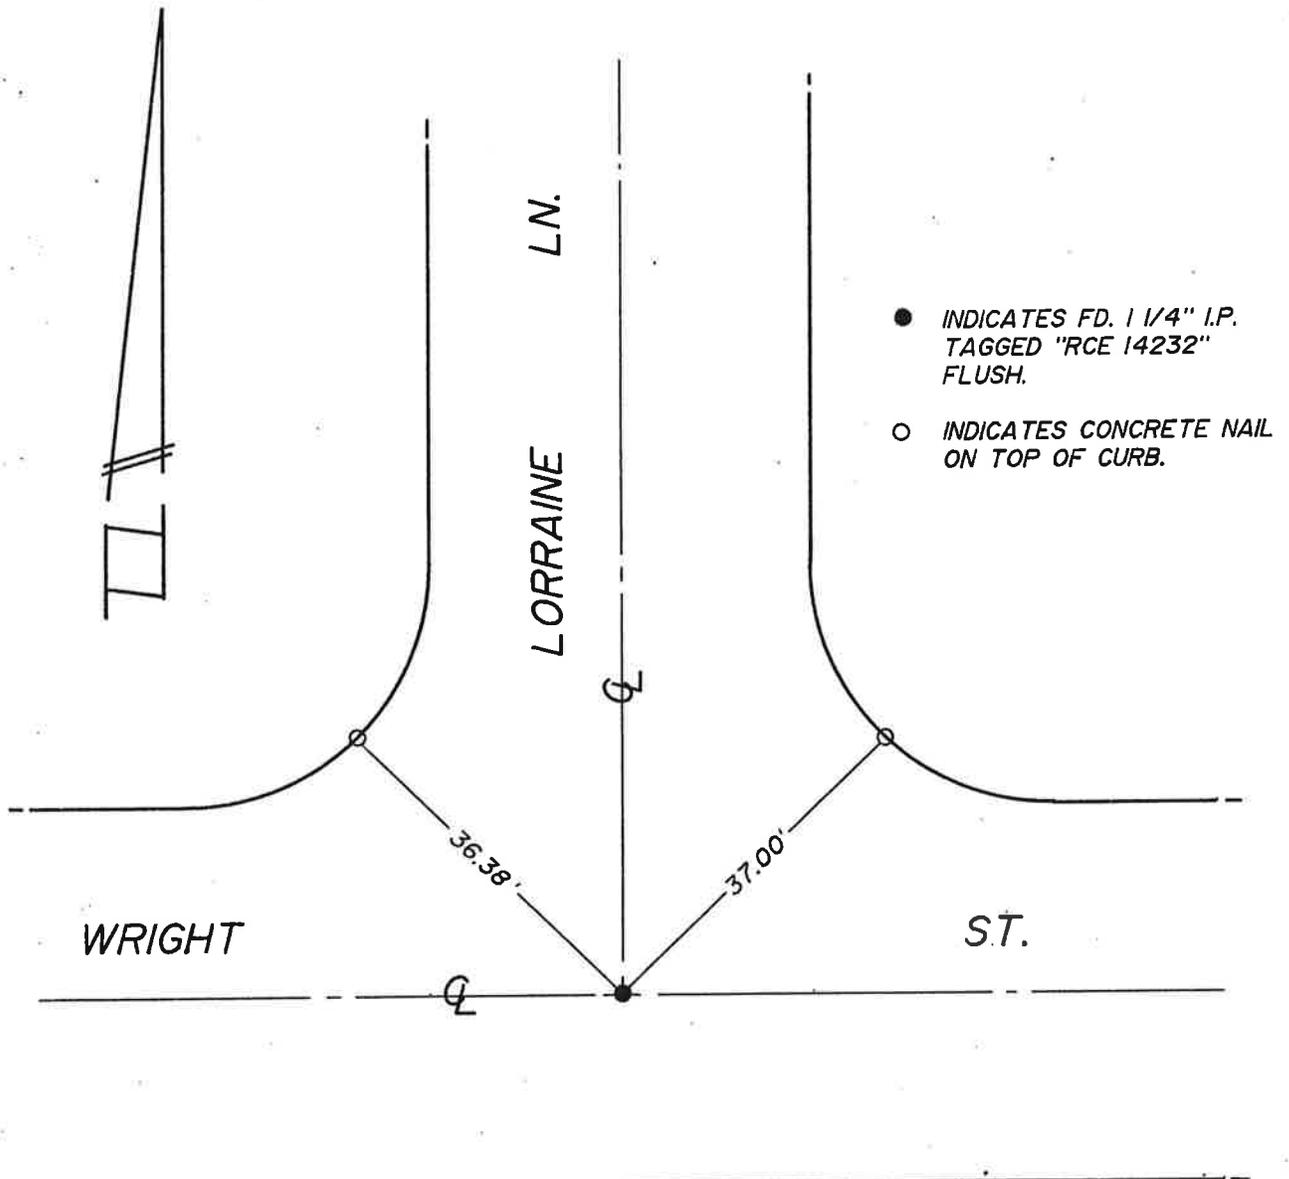

488 EAST LATMAN AVENUE • HEMET, CALIFORNIA 92343 • (714) 956-0411

City of Hemet




MONUMENT TIES

SECTION 15 TWP 5S RANGE 1W

WRIGHT

ST.

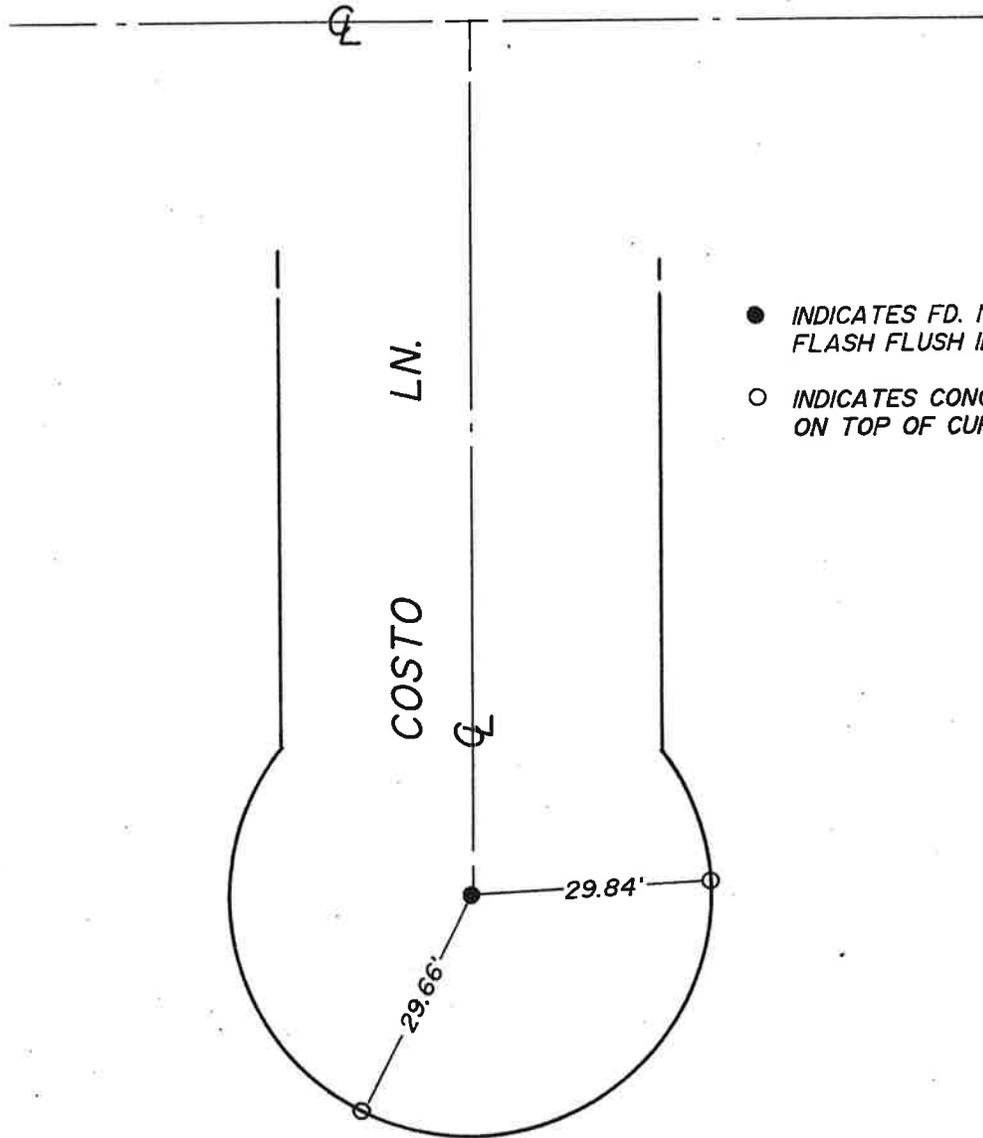

- INDICATES FD. NAIL & FLASH FLUSH IN PAVEMENT.
- INDICATES CONCRETE NAIL ON TOP OF CURB.


City of Hemet



480 EAST LATHAM AVENUE • HEMET, CALIFORNIA 92343 • (714) 850-0611


MONUMENT TIES

SECTION 15 TWP 5S RANGE 1W

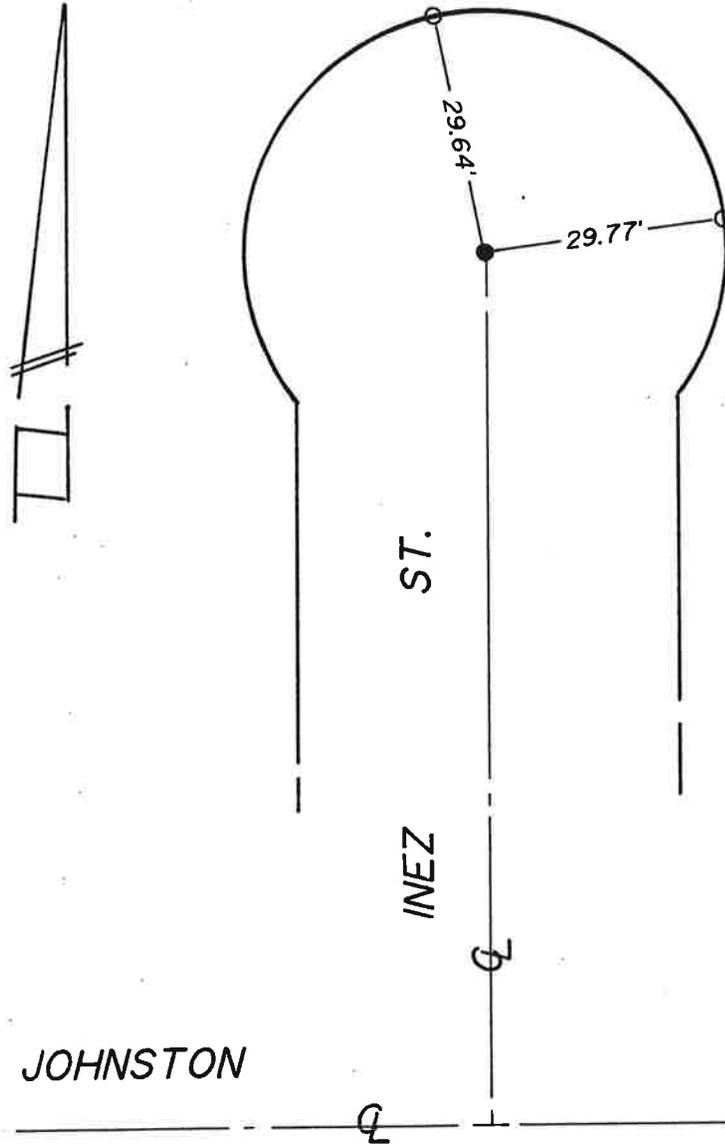

MONUMENT TIES


SECTION 15 TWP 5S RANGE 1W

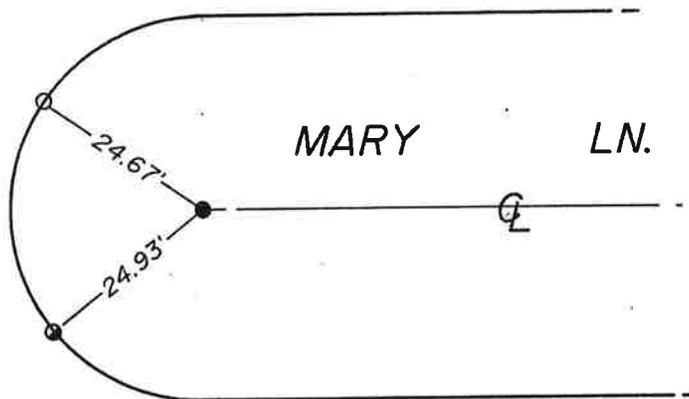

MARY LN.

ST.

- INDICATES FD. NAIL & FLASH FLUSH IN PAVEMENT.
- INDICATES CHIS. "x" ON TOP OF CURB.
- ⊙ INDICATES LEAD & PIN ON TOP OF CURB.

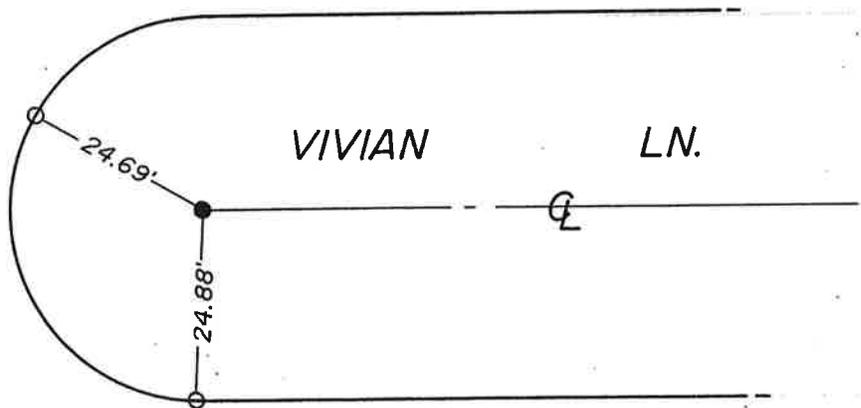

VIVIAN LN.

STATE

City of Hemet



480 EAST LATNAM AVENUE • HEMET, CALIFORNIA 92343 • (714) 958-8811

1077

WVE
1228 SW. 76.

FRUITWALK DR

50.3X

29.10
24.20.

PALM AVE

46.62
46.01

WVE
PALM TREE

WVE
PALM TREE



THOMPSON AVE

WHITTIER AVE

WVE

32.50


CONC. ROAD
CURB CUT

22A3

CONC. ROAD
(N. CURB)

32.50

CONC. ROAD
CURB CUT

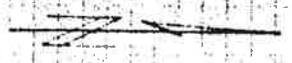


1202

TIES

Simpsom St. Longitudinal St. & Mayberry St. Longitudinal St.

Date 9-18-64 Chief Doyle
Ref. _____

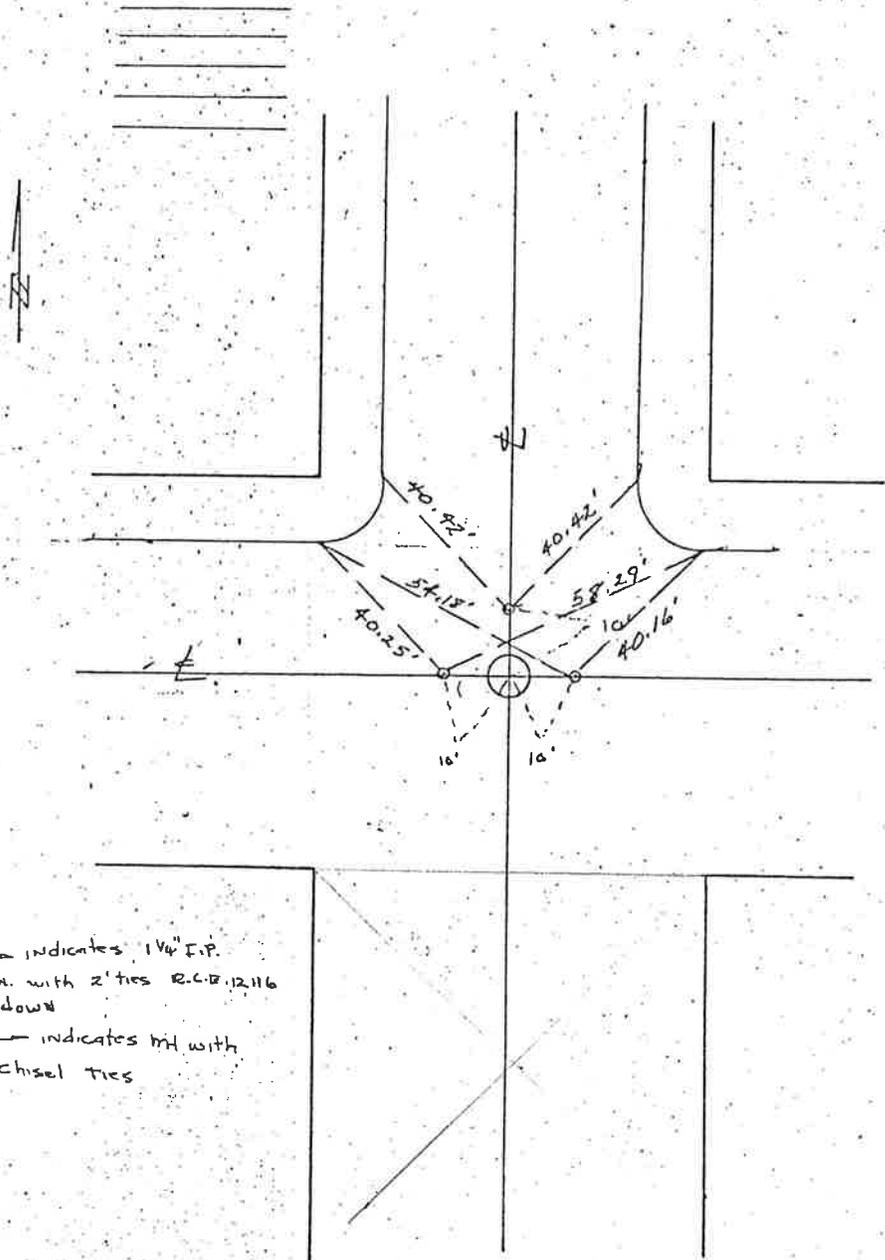

○ → indicates 1 1/4" F.P.
max. with 2' ties R.C.D. 12116
6" down
○ → indicates mt. with
chisel ties


MONUMENT TIES

SECTION 15 TWP 5S RANGE 1W



TAHQUITZ AVE.

PAISLEY AVE.

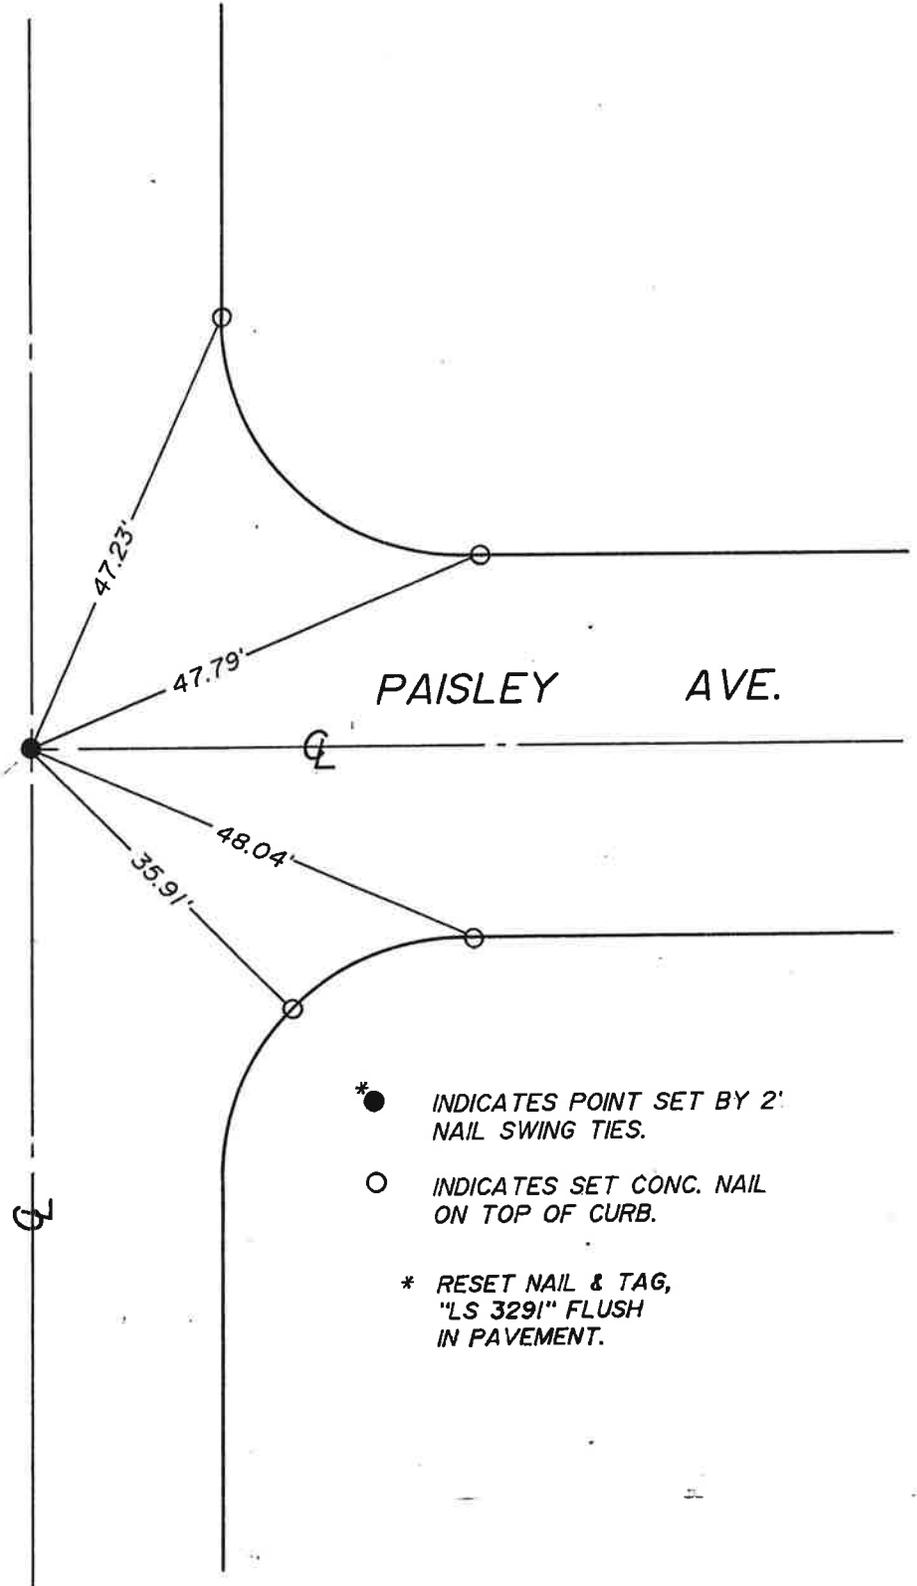

* ● INDICATES POINT SET BY 2' NAIL SWING TIES.

○ INDICATES SET CONC. NAIL ON TOP OF CURB.

* RESET NAIL & TAG, "LS 3291" FLUSH IN PAVEMENT.


480 EAST LATHAM AVENUE • HEMET, CALIFORNIA 92343 • (714) 658-0411

City of Hemet



MONUMENT TIES

SECTION 15 TWP 5S RANGE 1W

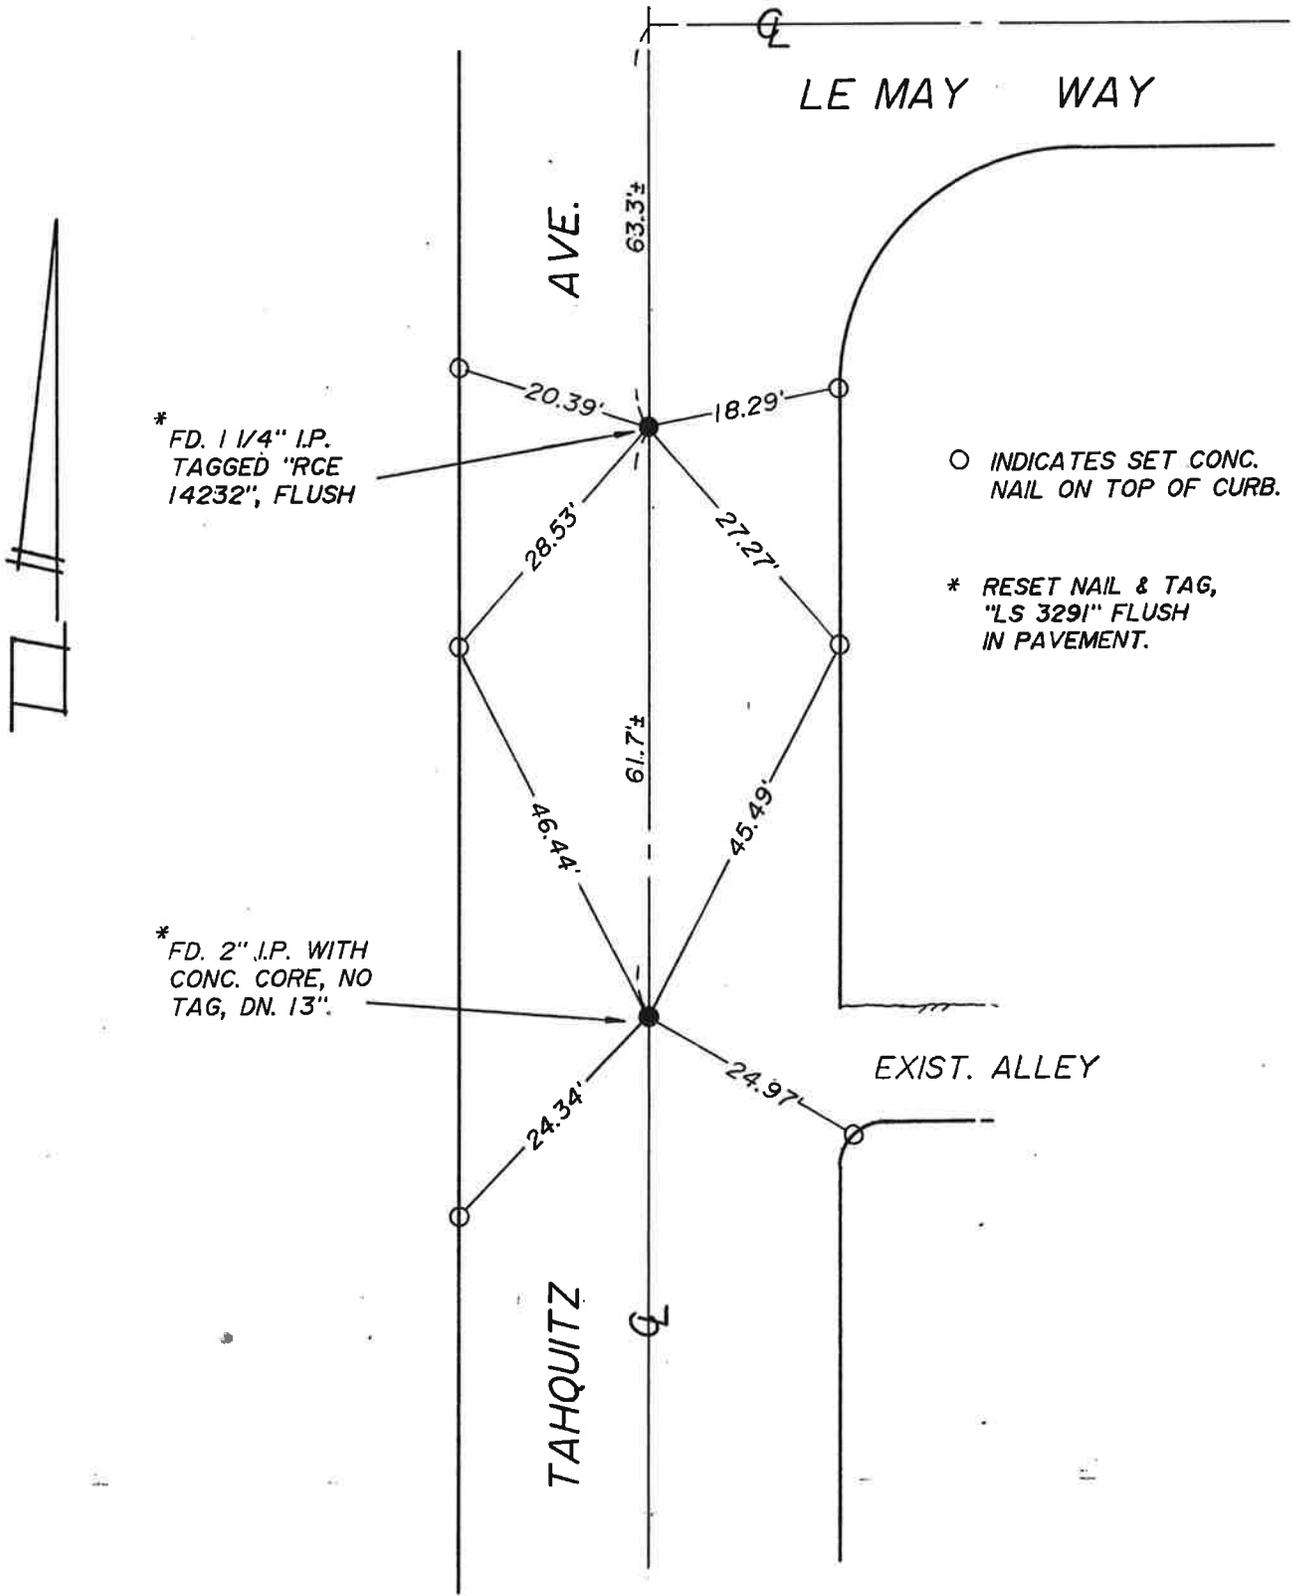

* FD. 1 1/4" I.P.
TAGGED "RCE
14232", FLUSH

○ INDICATES SET CONC.
NAIL ON TOP OF CURB.

* RESET NAIL & TAG,
"LS 3291" FLUSH
IN PAVEMENT.

* FD. 2" I.P. WITH
CONC. CORE, NO
TAG, DN. 13"


City of Hemet



480 EAST LATHAM AVENUE • HEMET, CALIFORNIA 92343 • (714) 658-9617

MONUMENT TIES

SECTION 15 TWP 5S RANGE 1W

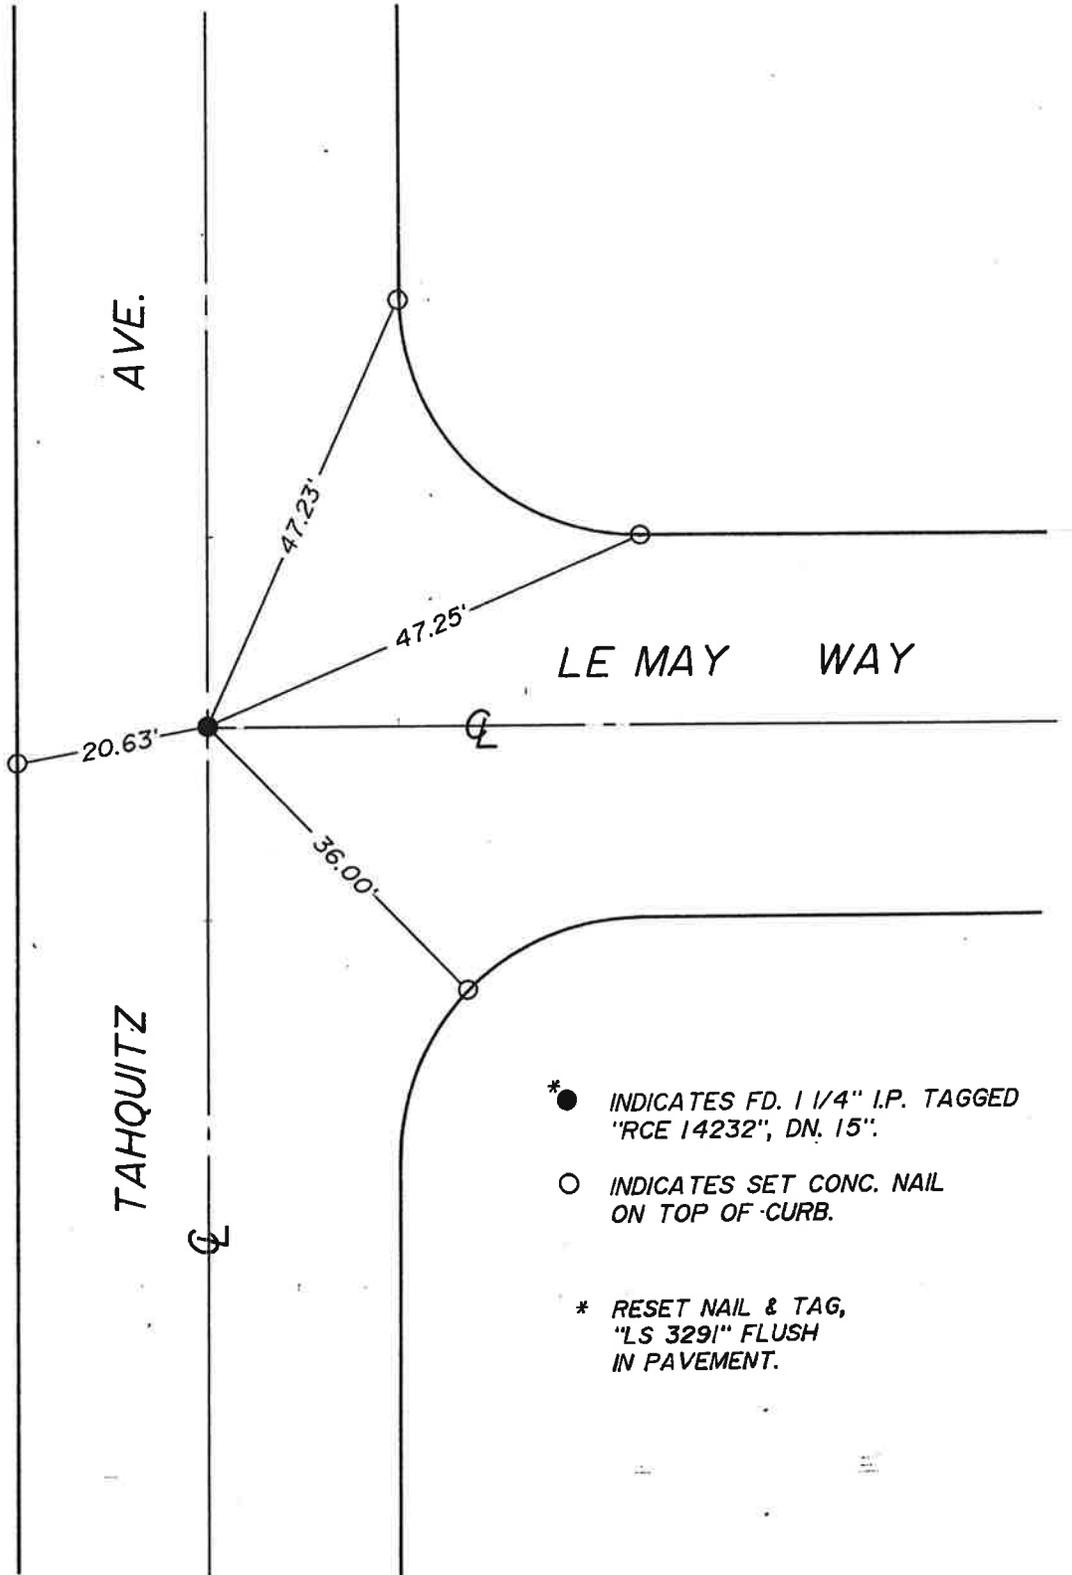

* ● INDICATES FD. 1 1/4" I.P. TAGGED "RCE 14232", DN. 15".

○ INDICATES SET CONC. NAIL ON TOP OF CURB.

* * RESET NAIL & TAG, "LS 3291" FLUSH IN PAVEMENT.


480 EAST LATHAM AVENUE • HEMET, CALIFORNIA 92343 • (714) 658-9611

City of Hemet




MONUMENT TIES

SECTION 15 TWP 5S RANGE 1W

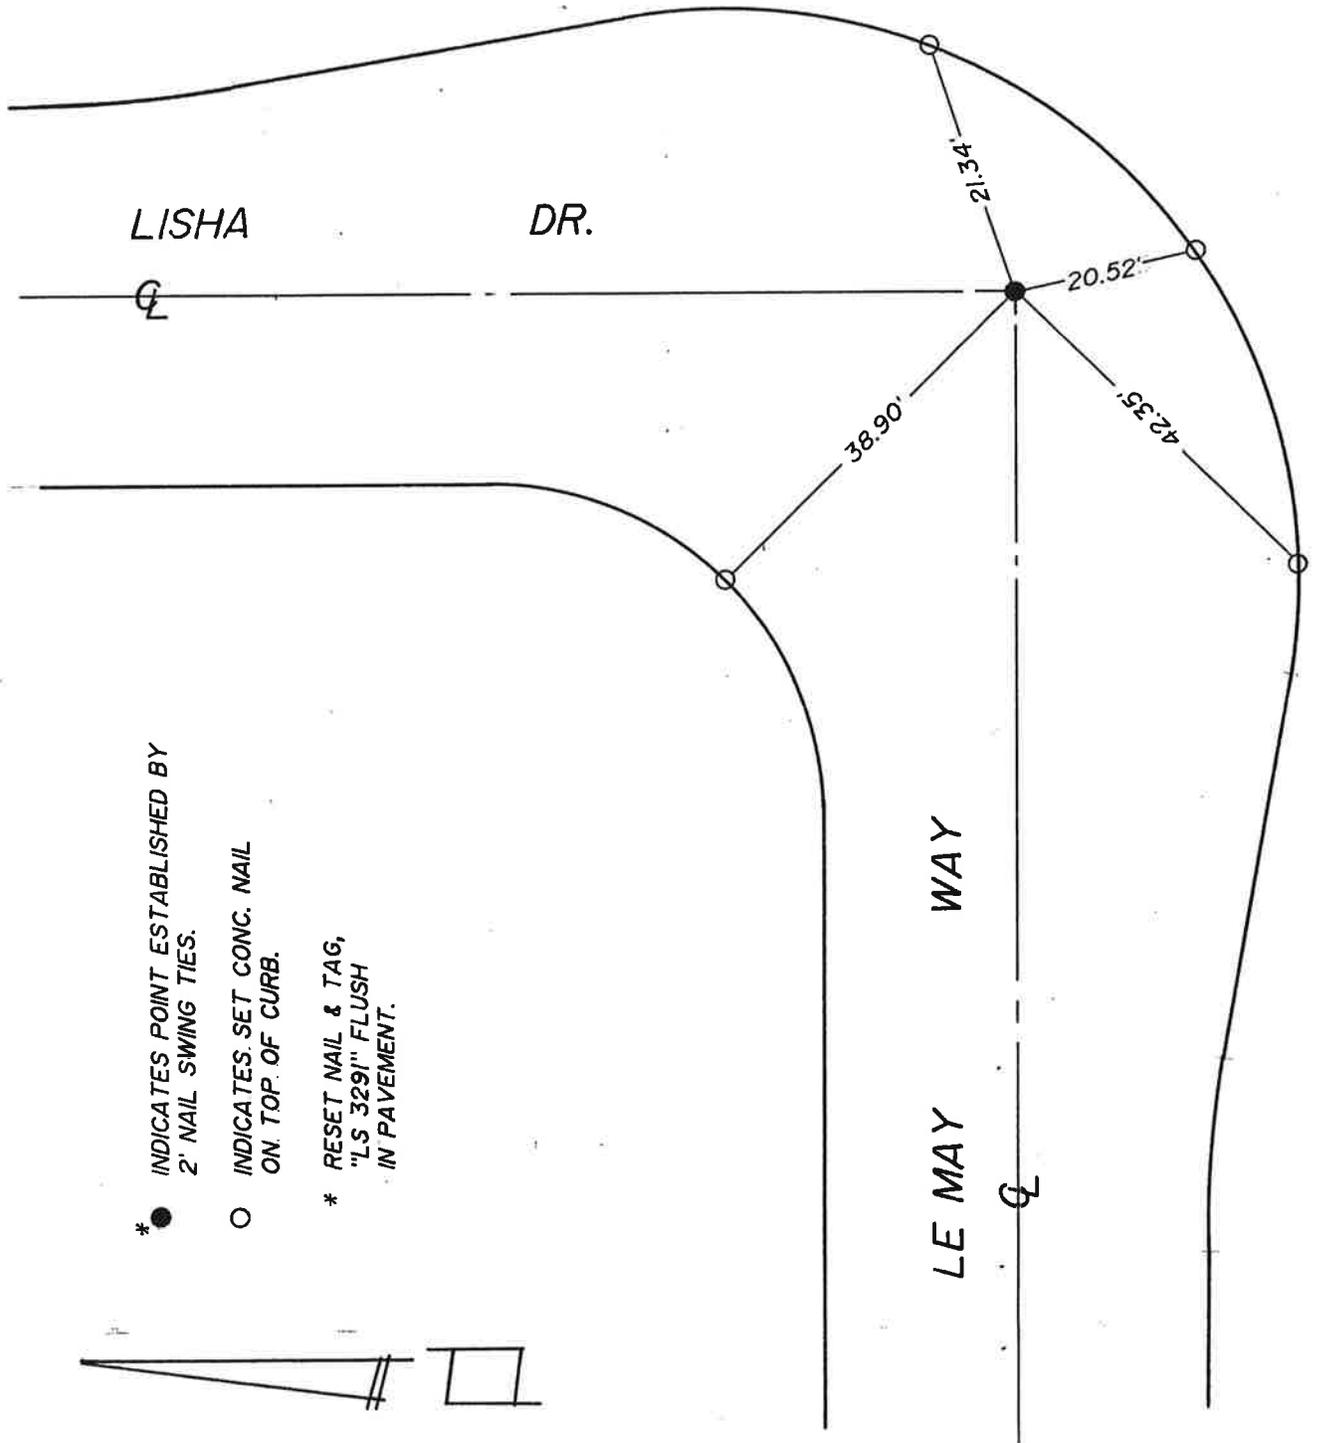

- * ● INDICATES POINT ESTABLISHED BY 2' NAIL SWING TIES.
- INDICATES SET CONC. NAIL ON TOP OF CURB.
- * RESET NAIL & TAG, "LS 329" FLUSH IN PAVEMENT.

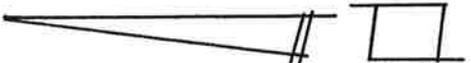

City of Hemet



480 EAST LATHAM AVENUE • HEMET, CALIFORNIA 92343 • (714) 658-8417

MONUMENT TIES


SECTION 15 TWP 5S RANGE 1W



TAHQUITZ AVE.

WESTMONT AVE.

TAHQUITZ

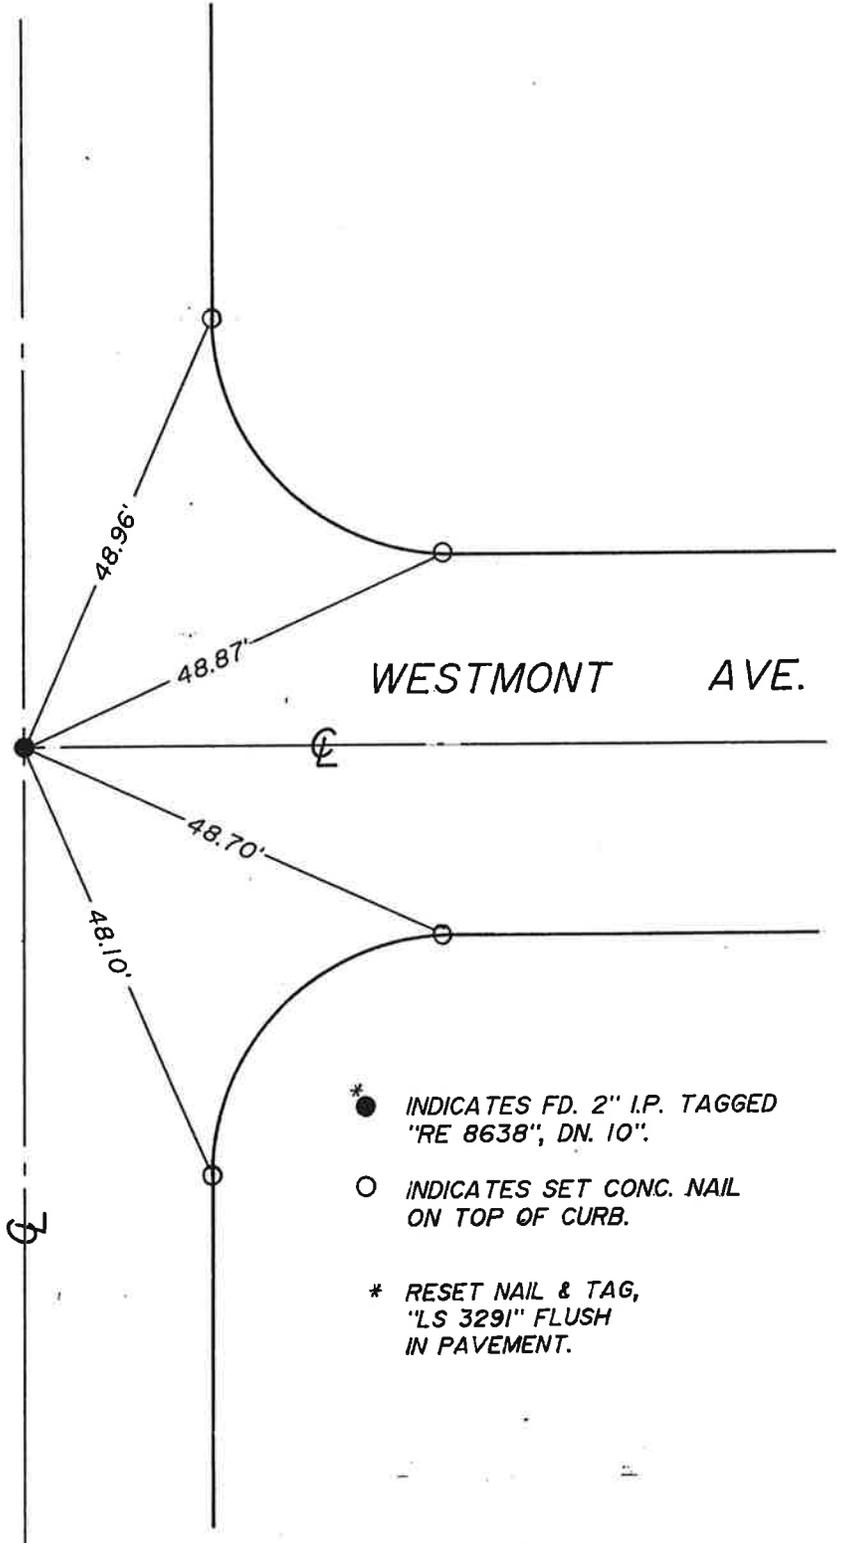

* INDICATES FD. 2" I.P. TAGGED "RE 8638", DN. 10".

○ INDICATES SET CONC. NAIL ON TOP OF CURB.

* RESET NAIL & TAG, "LS 3291" FLUSH IN PAVEMENT.


480 EAST LATHAM AVENUE • HEMET, CALIFORNIA 92343 • (714) 658-0411

City of Hemet



MONUMENT TIES

SECTION 15 TWP 5S RANGE 1W

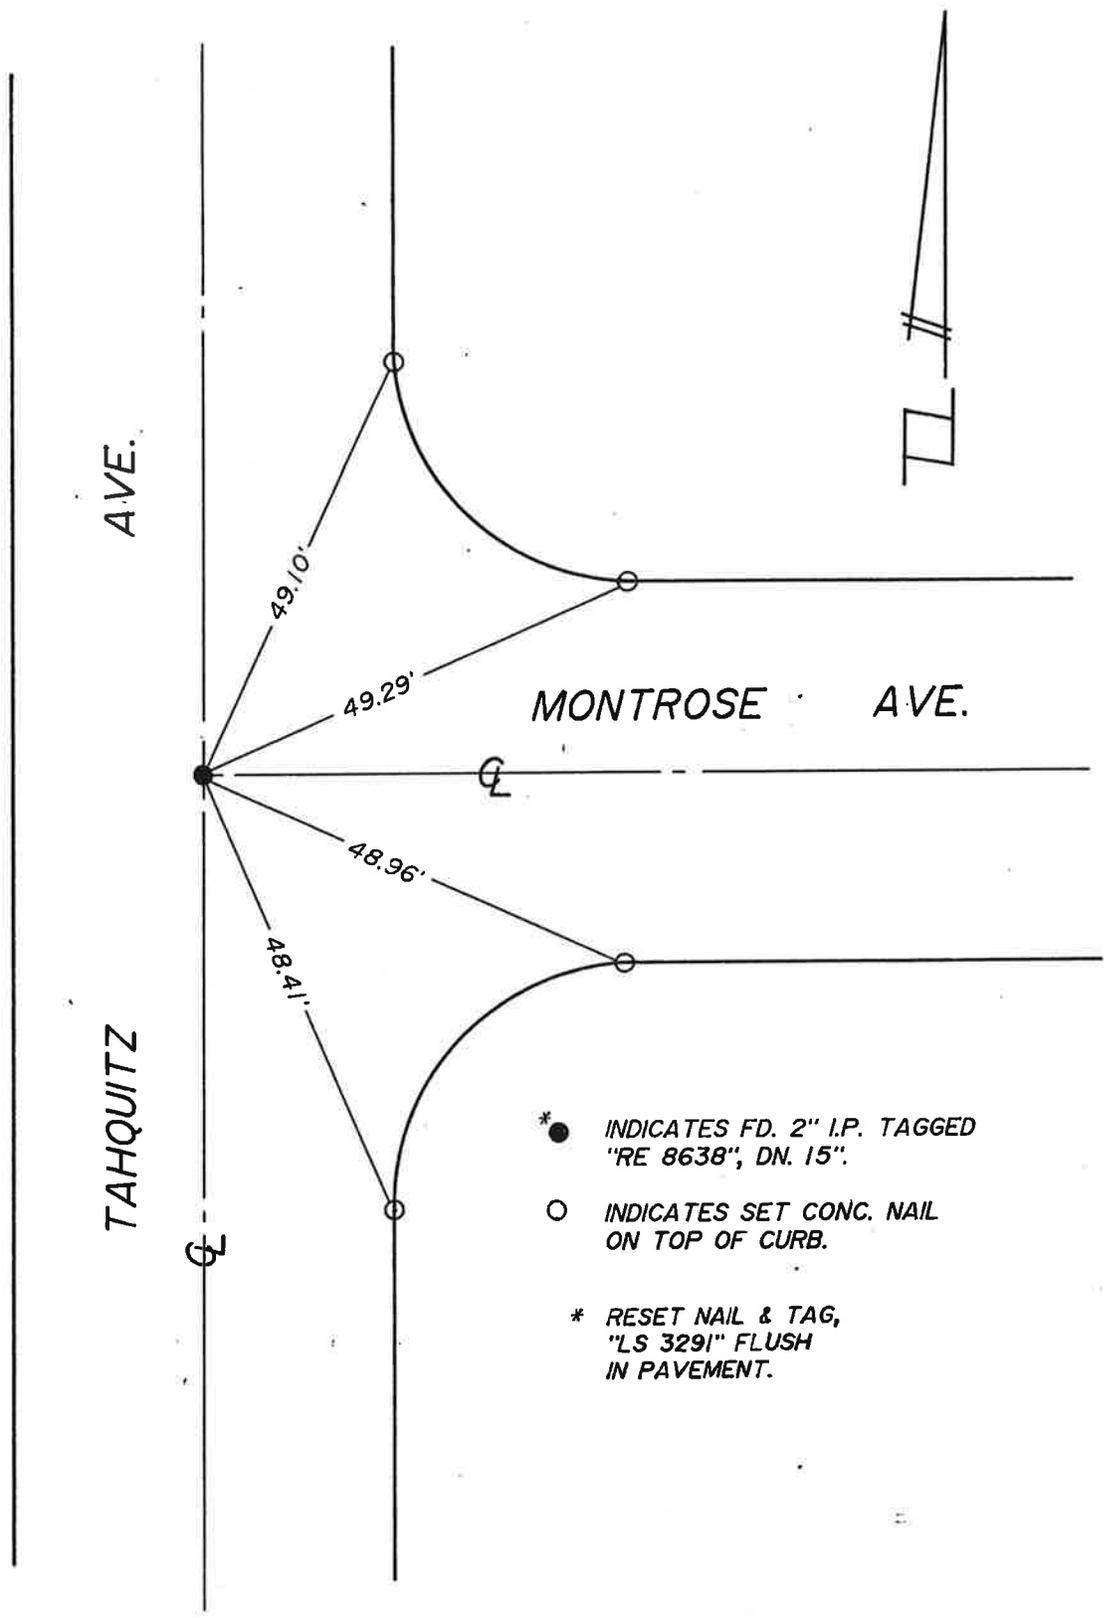

* INDICATES FD. 2" I.P. TAGGED "RE 8638", DN. 15".

○ INDICATES SET CONC. NAIL ON TOP OF CURB.

* RESET NAIL & TAG, "LS 3291" FLUSH IN PAVEMENT.

488 EAST LATHAM AVENUE • HEMET, CALIFORNIA 92343 • (714) 658-0411

City of Hemet



MONUMENT TIES


SECTION 15 TWP 5S RANGE 1W

- INDICATES FD. MARKED MH.
- INDICATES SET CONC. NAIL ON TOP OF CURB.




480 EAST LATHAM AVENUE • HEMET, CALIFORNIA 92343 • (714) 698-0611

City of Hemet

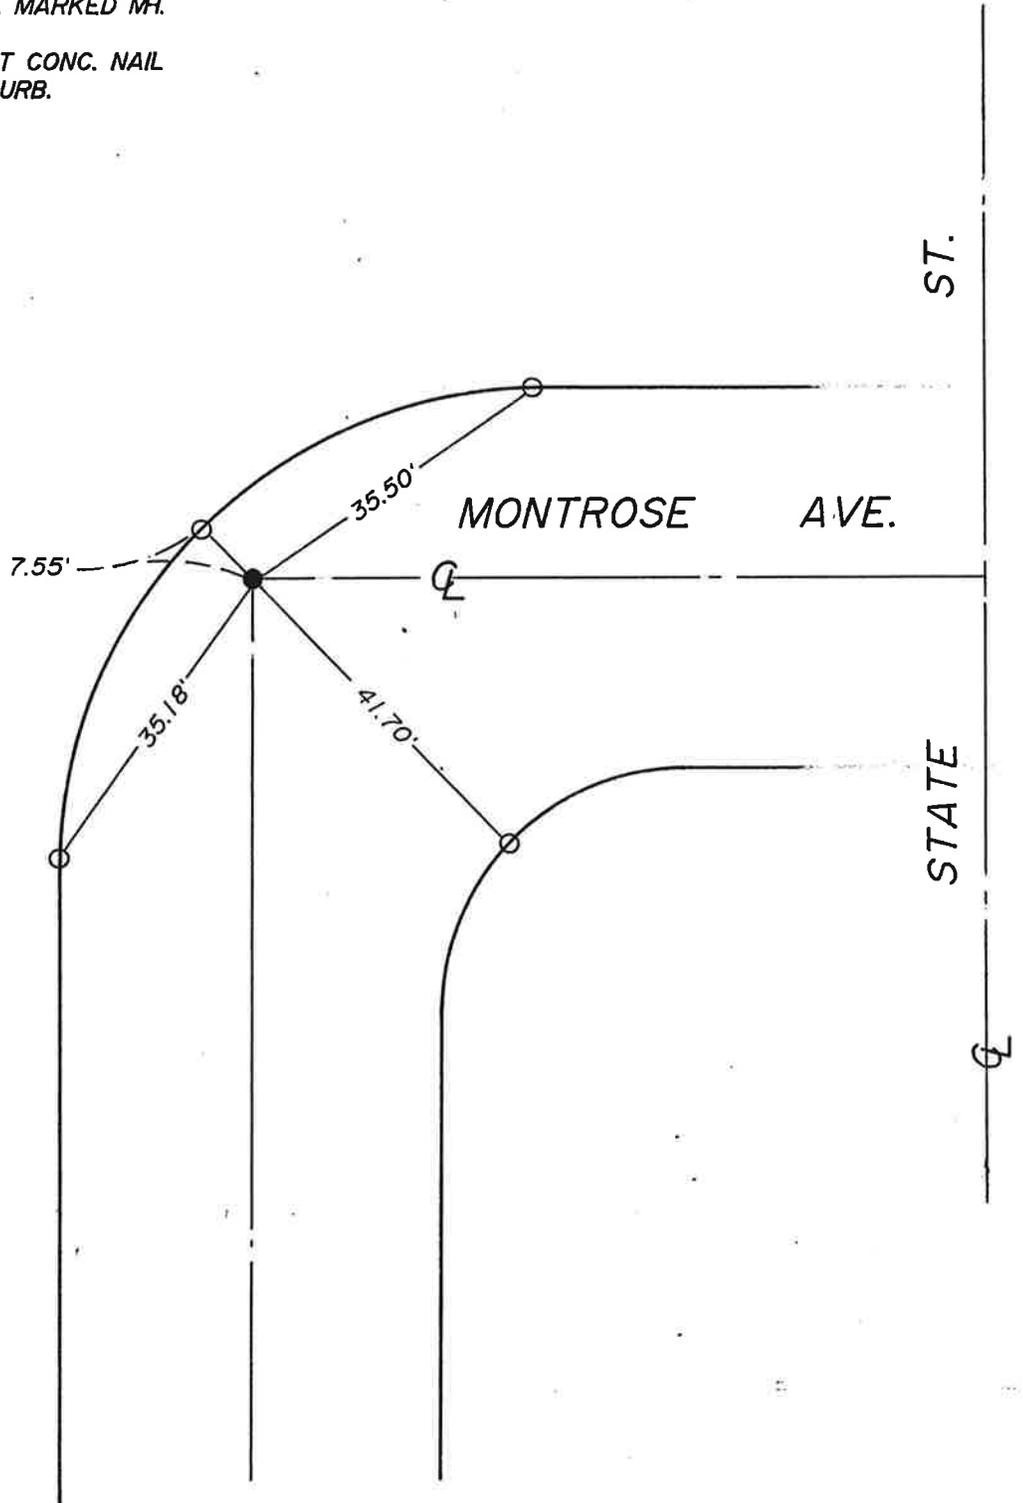

MONUMENT TIES

SECTION 15 TWP 5S RANGE 1W

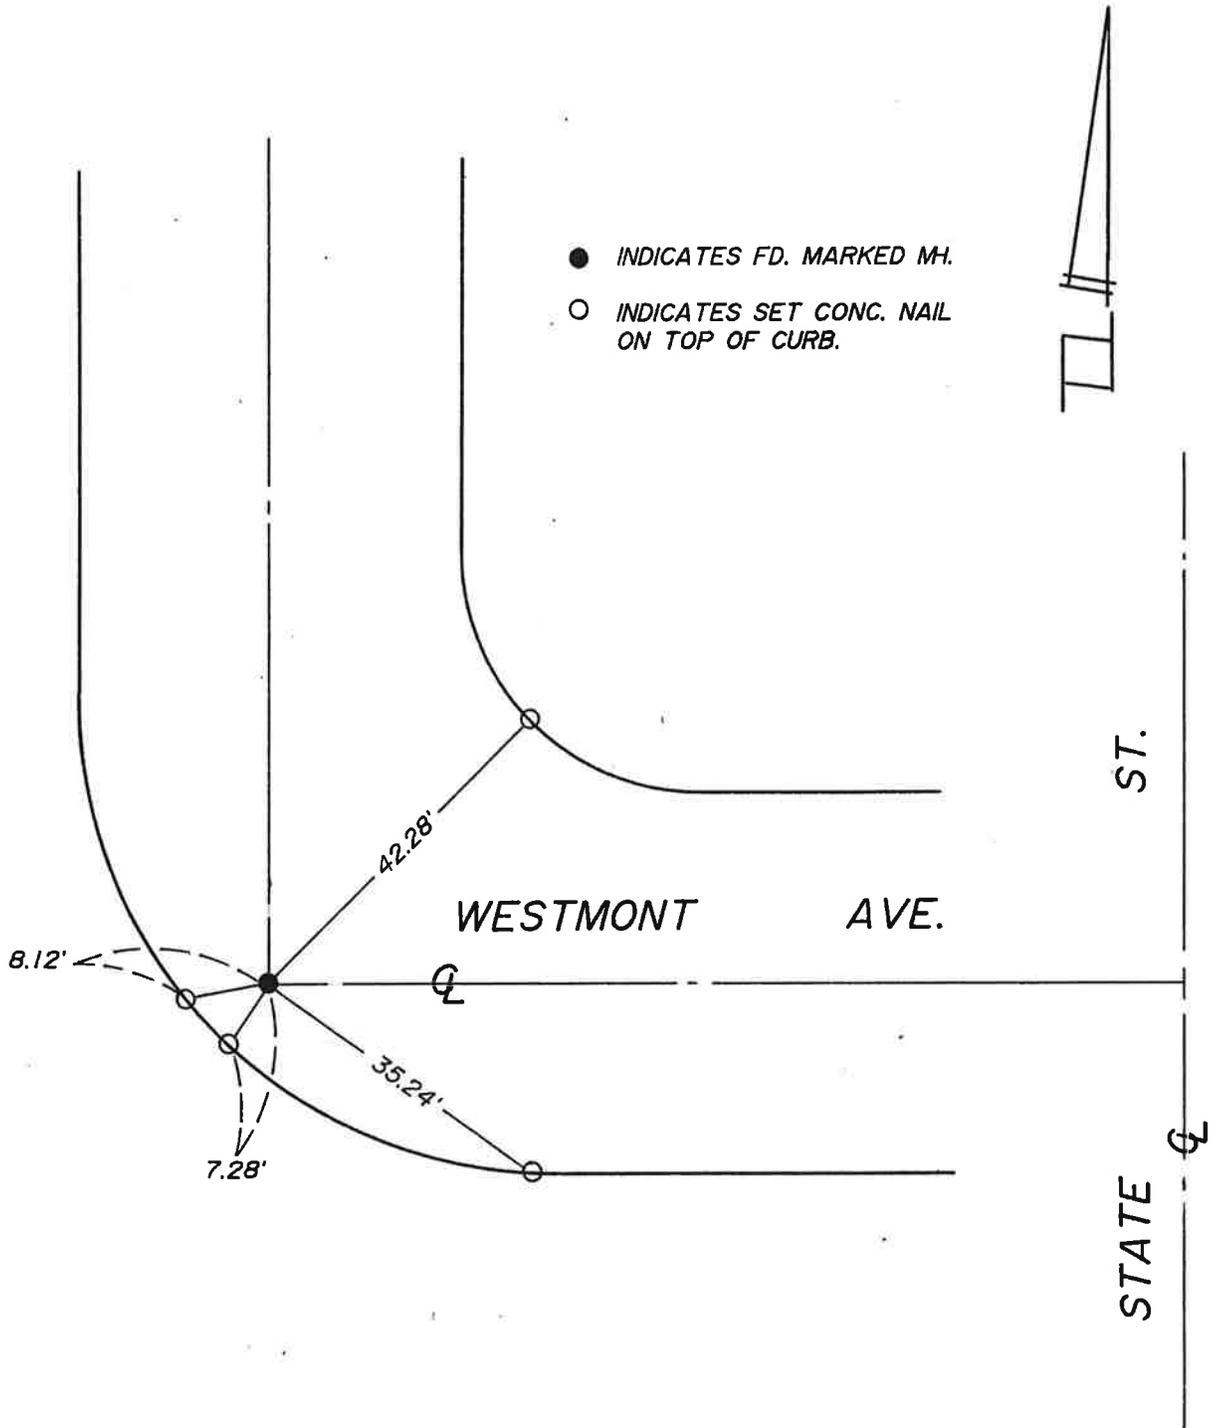


480 EAST LATHAM AVENUE • HEMET, CALIFORNIA 92343 • (714) 938-0411

City of Hemet



MONUMENT TIES

SECTION 15 TWP 5S RANGE 1W

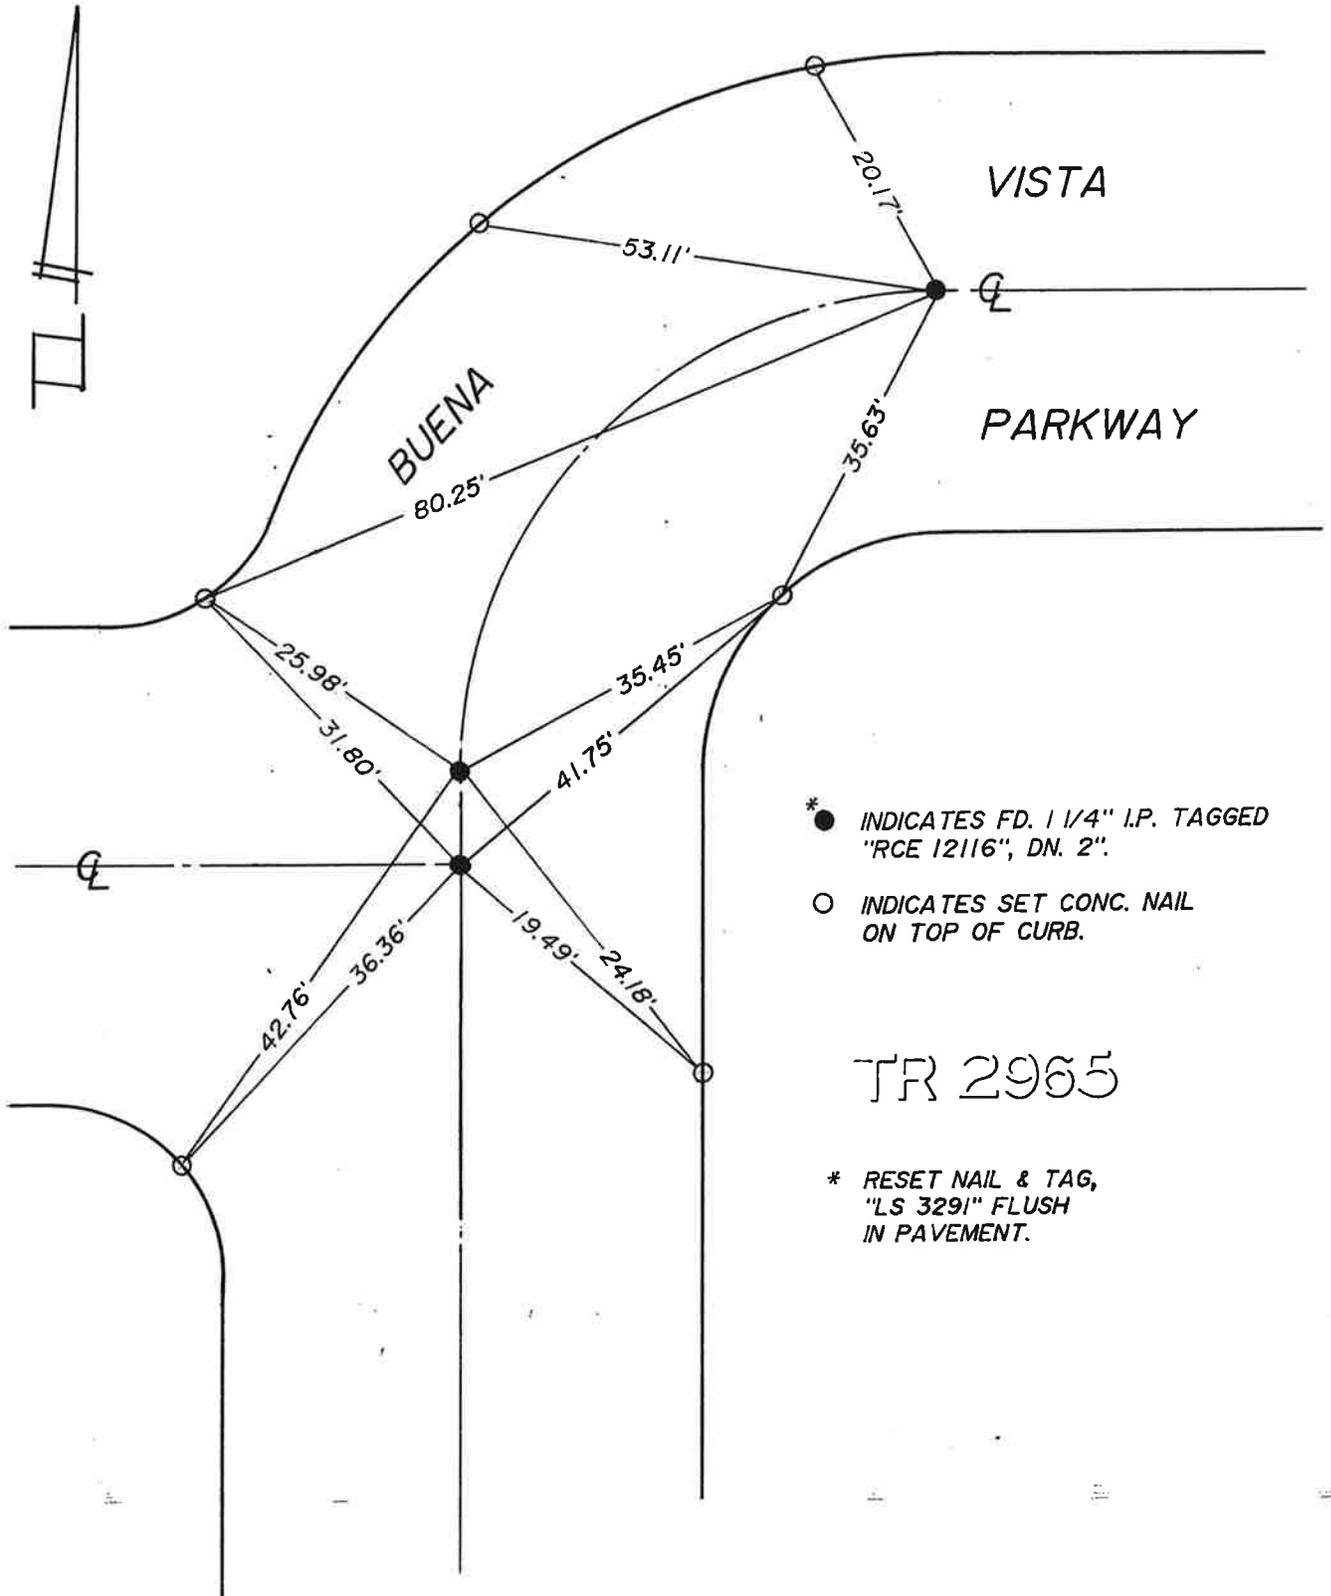

- * ● INDICATES FD. 1 1/4" I.P. TAGGED "RCE 12116", DN. 2".
- INDICATES SET CONC. NAIL ON TOP OF CURB.

TR 2965

* RESET NAIL & TAG, "LS 3291" FLUSH IN PAVEMENT.


City of Hemet



488 EAST LATHAM AVENUE • HEMET, CALIFORNIA 92343 • (714) 858-0611

MONUMENT TIES

SECTION 15 TWP 5S RANGE 1W

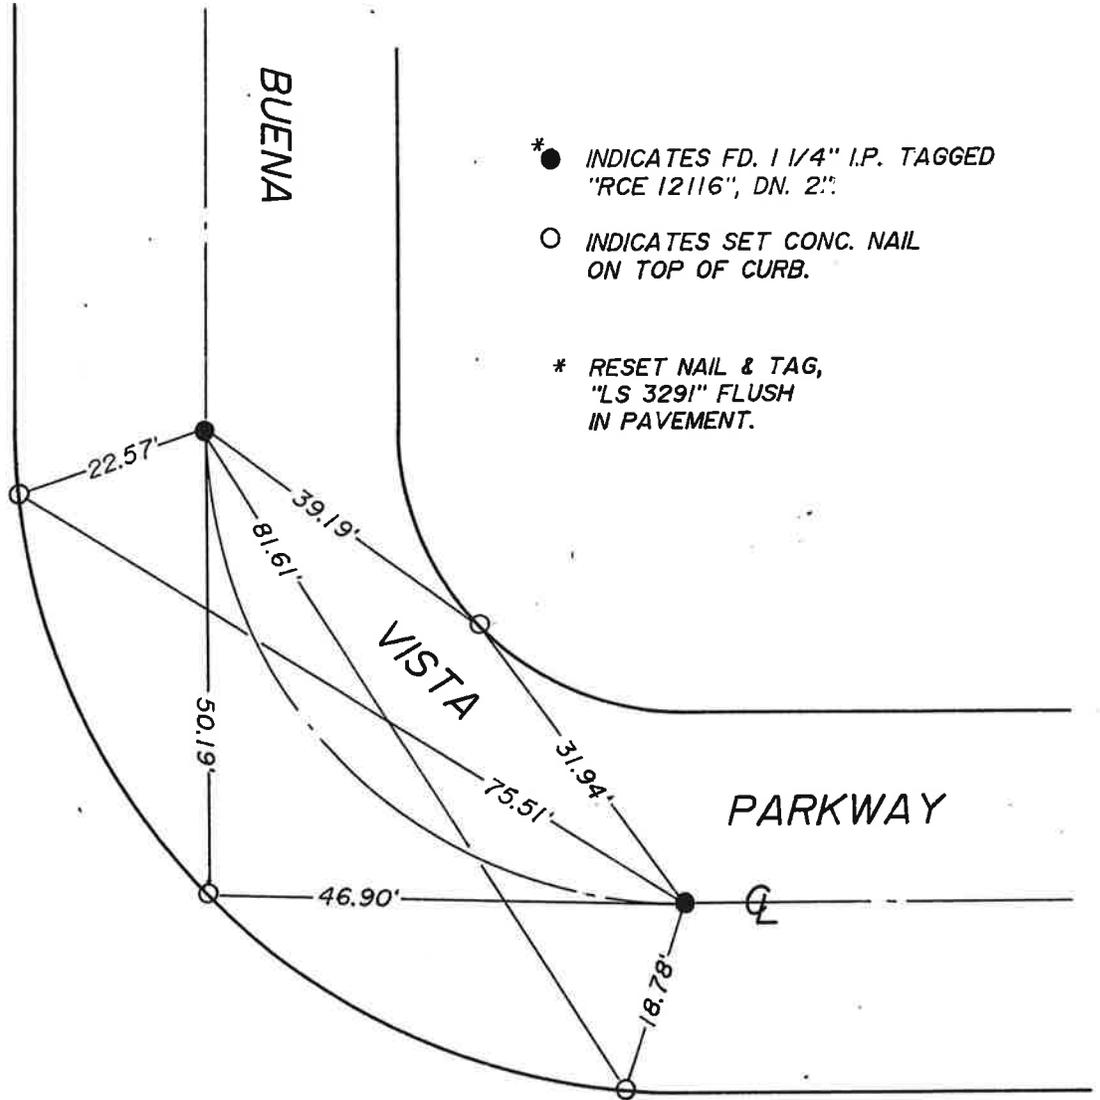


480 EAST LATHAM AVENUE • HEMET, CALIFORNIA 92343 • (714) 950-0611

City of Hemet



MONUMENT TIES

SECTION 15 TWP 5S RANGE 1W

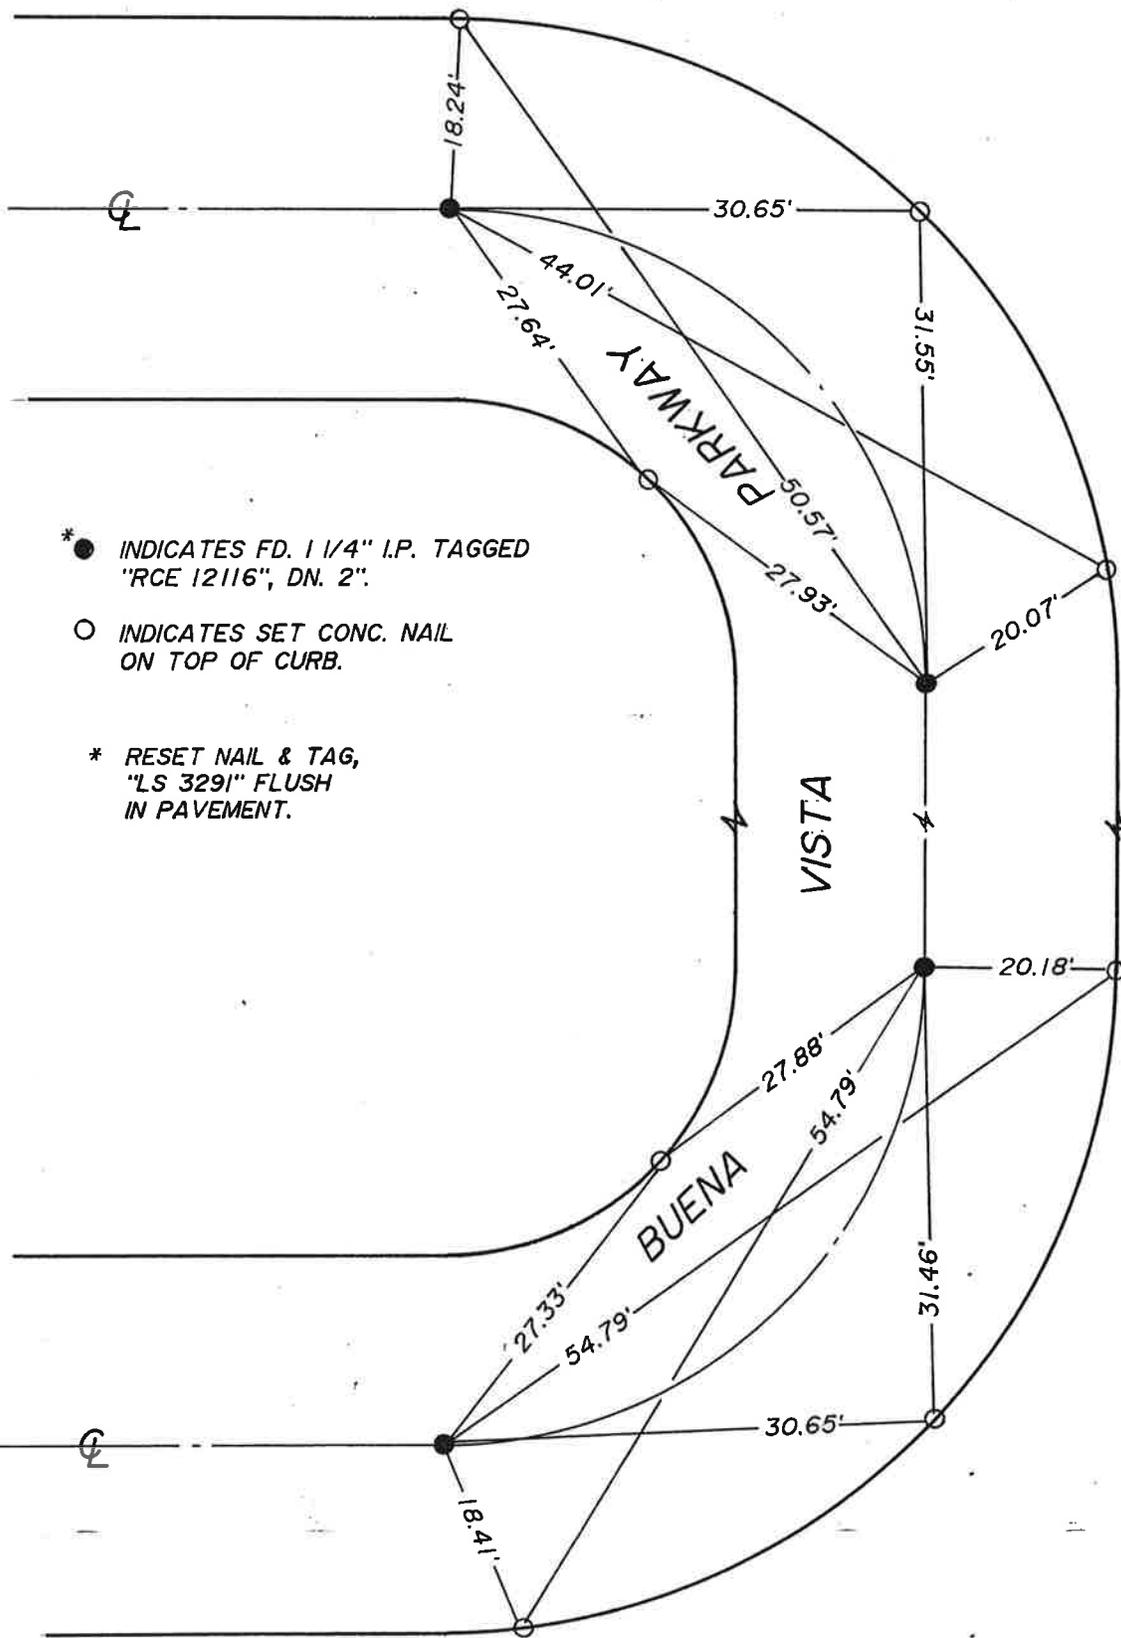


- * ● INDICATES FD. 1 1/4" I.P. TAGGED "RCE 12116", DN. 2".
- INDICATES SET CONC. NAIL ON TOP OF CURB.
- * RESET NAIL & TAG, "LS 3291" FLUSH IN PAVEMENT.

480 EAST LATHAM AVENUE • HEMET, CALIFORNIA 92343 • (714) 858-9411

City of Hemet



TIES TR. NO. 6695

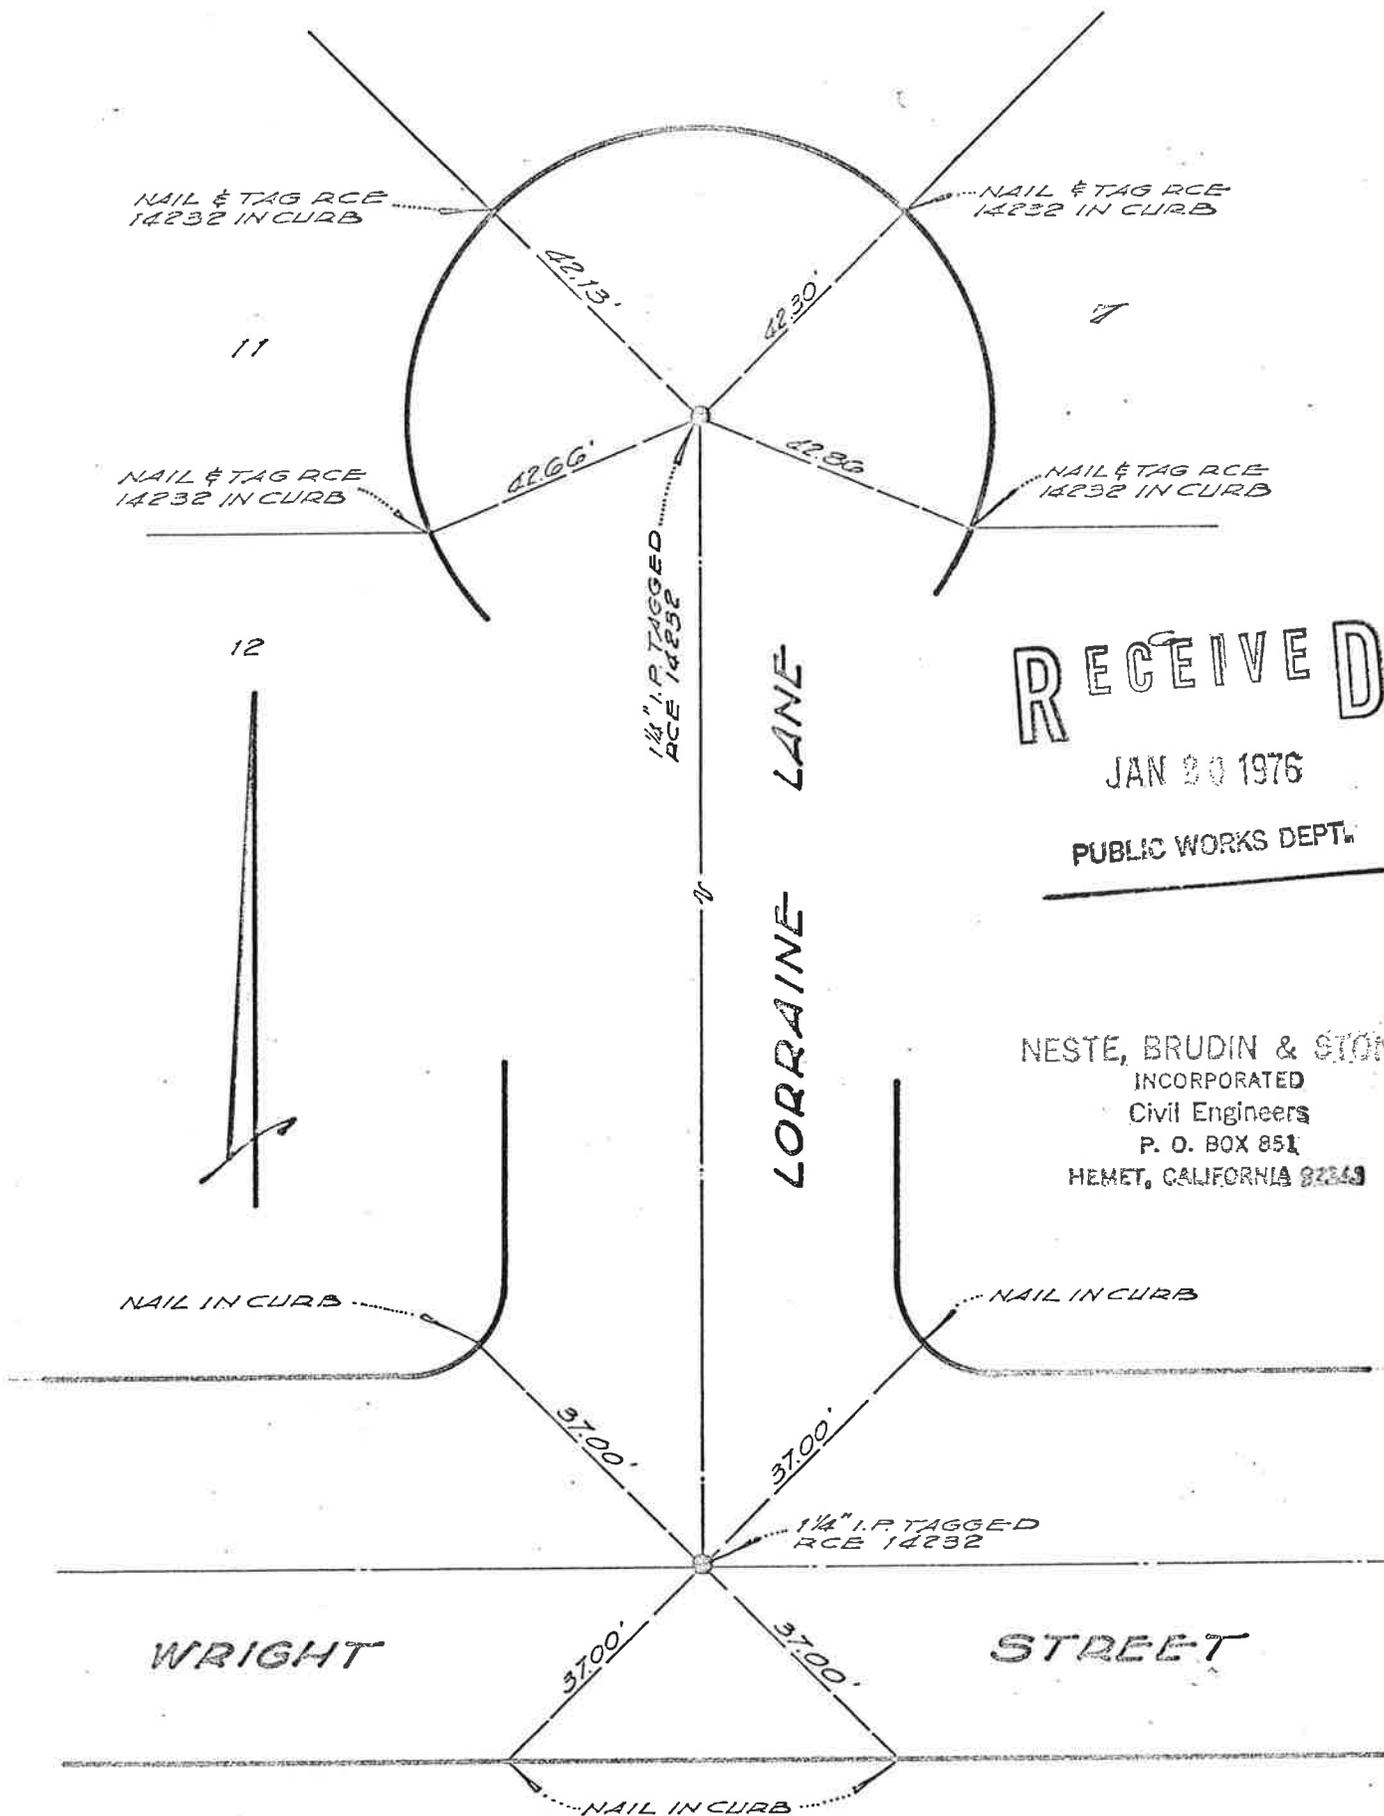


ESTE, BRUDIN & STONE
CIVIL ENGINEERS
SAN BERNARDINO HEMET

DATE 4-8-68
JOB NO. 66-006.003
BY M.L. CHK'D G.B.
SHEET 1 OF 5

Ties ~ Tract No. 5501
Mayberry Ave & Tahquitz Ave.

R.C.E.

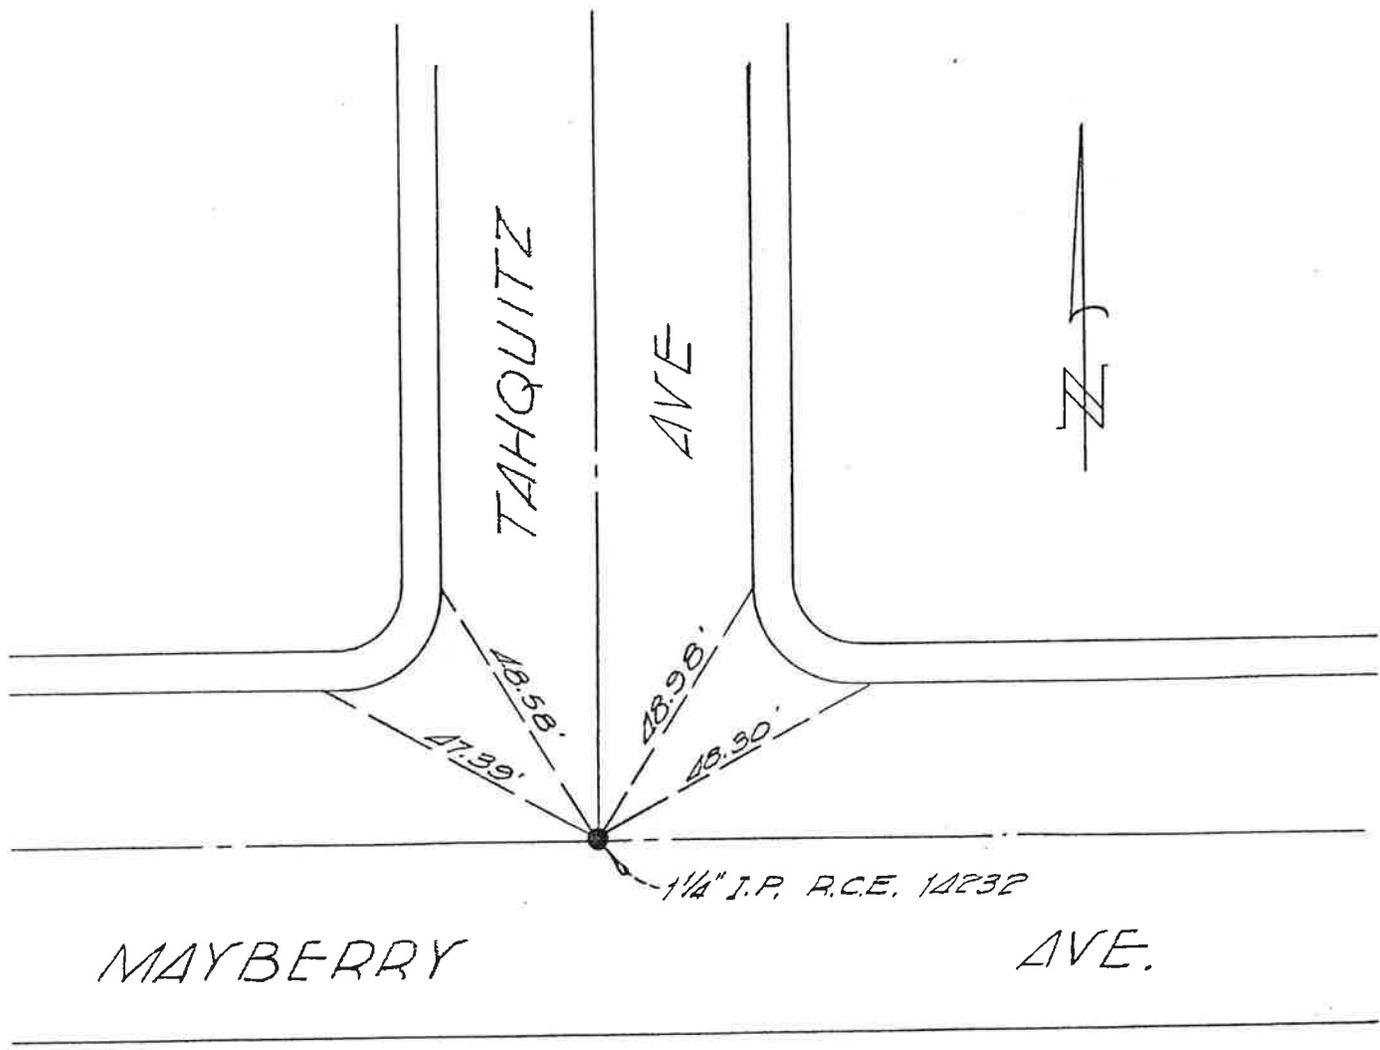

Ties are Conc.
Nails in Curb