
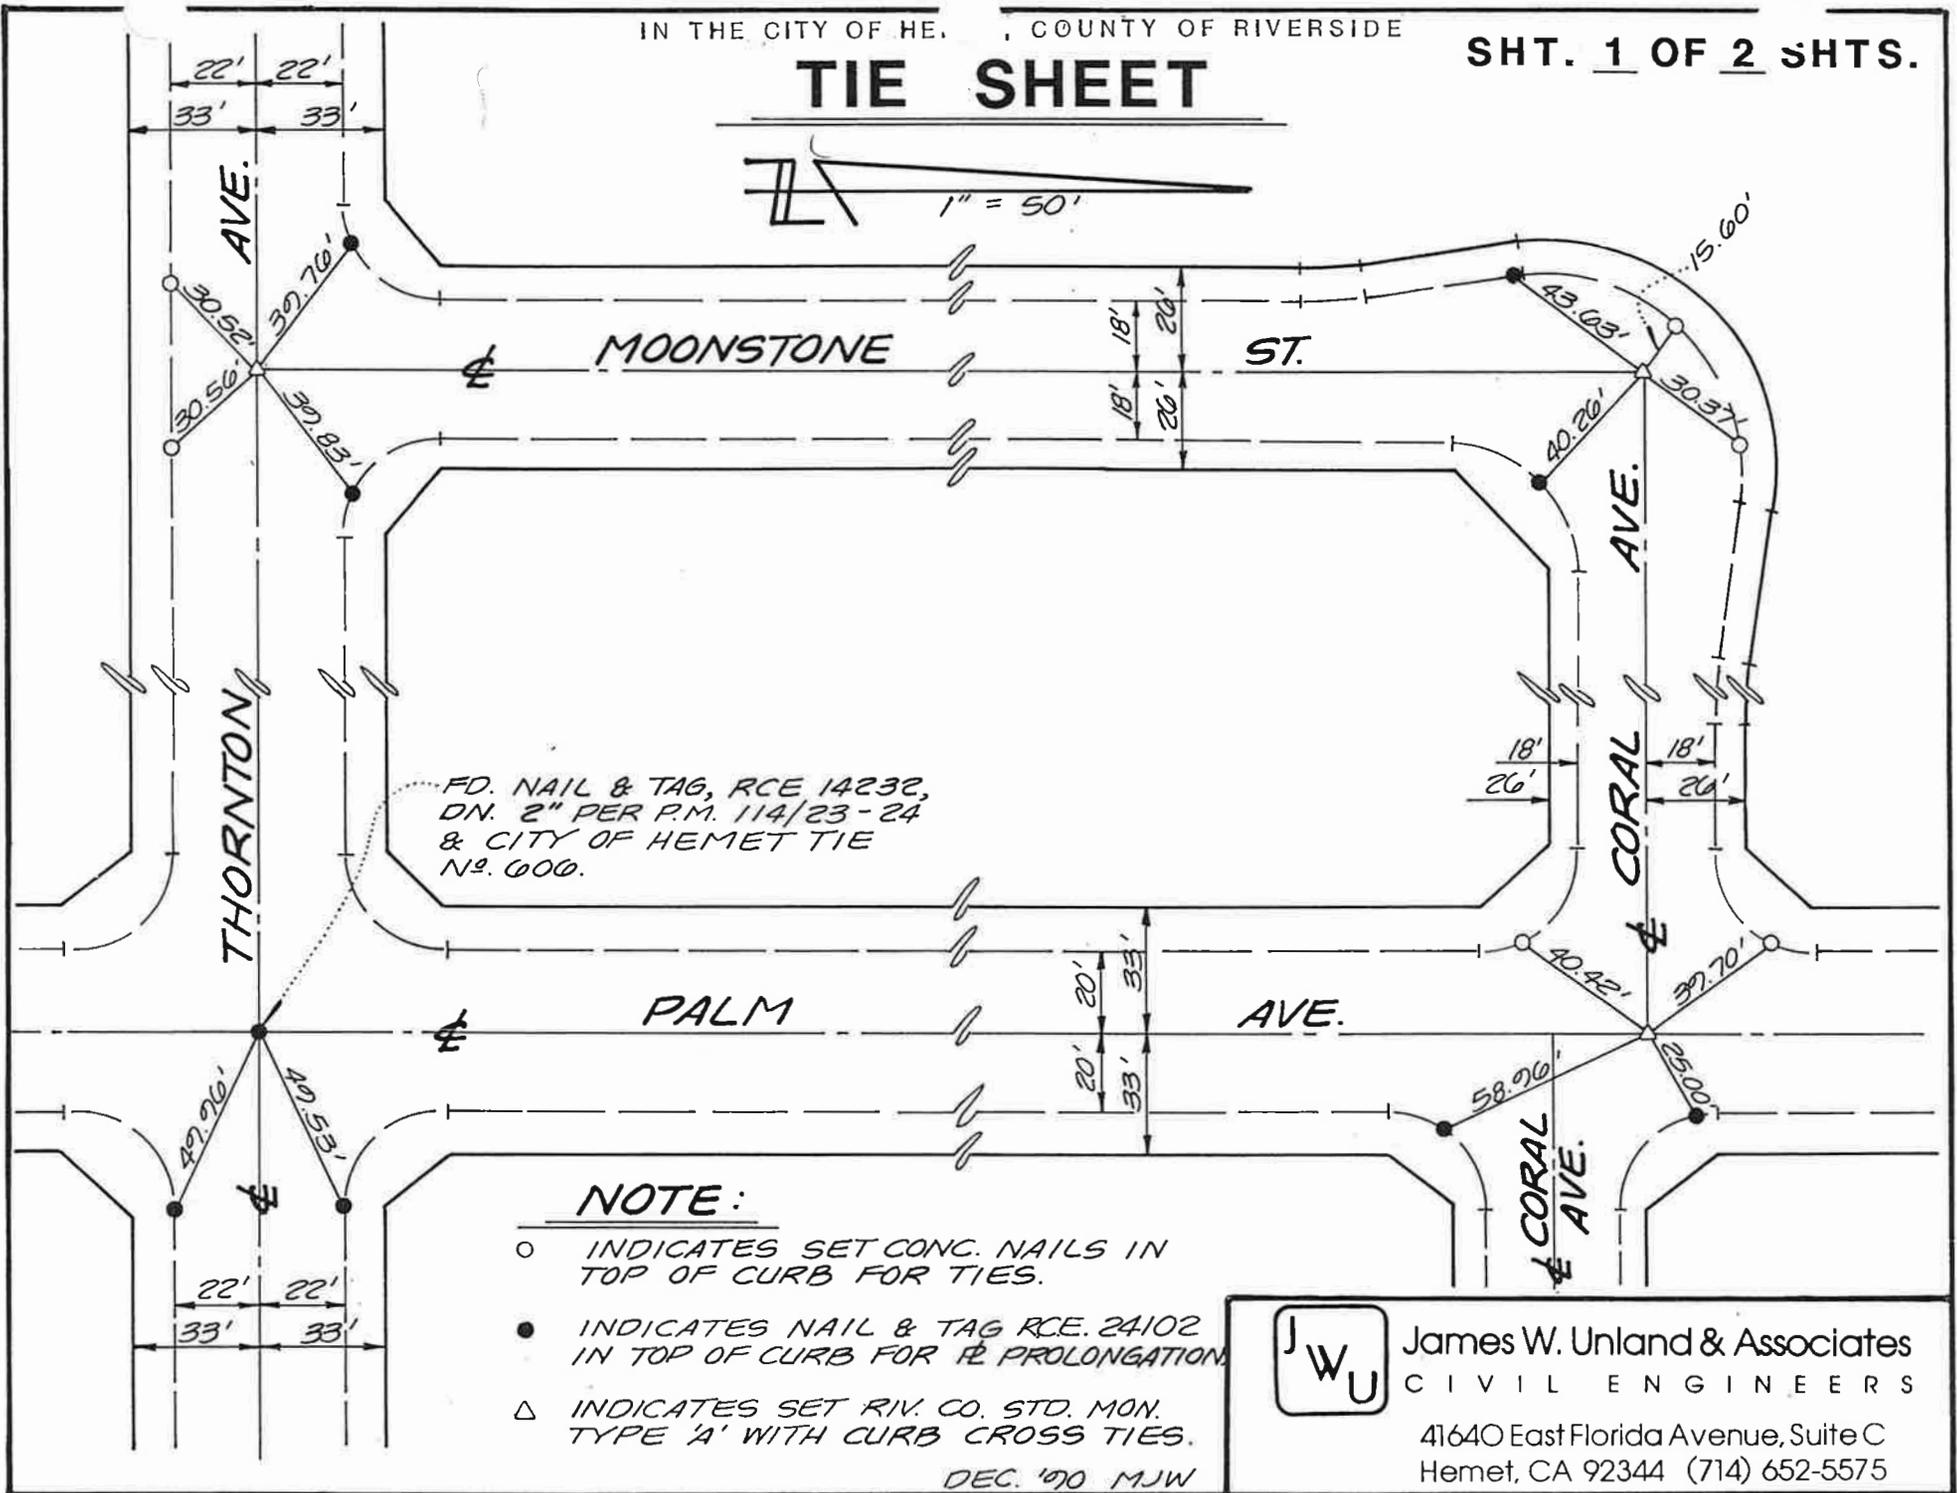



TIE SHEET

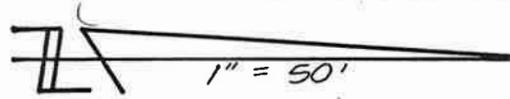

James W. Unland & Associates
CIVIL ENGINEERS

41640 East Florida Avenue, Suite C
Hemet, CA 92344 (714) 652-5575

TIE SHEET

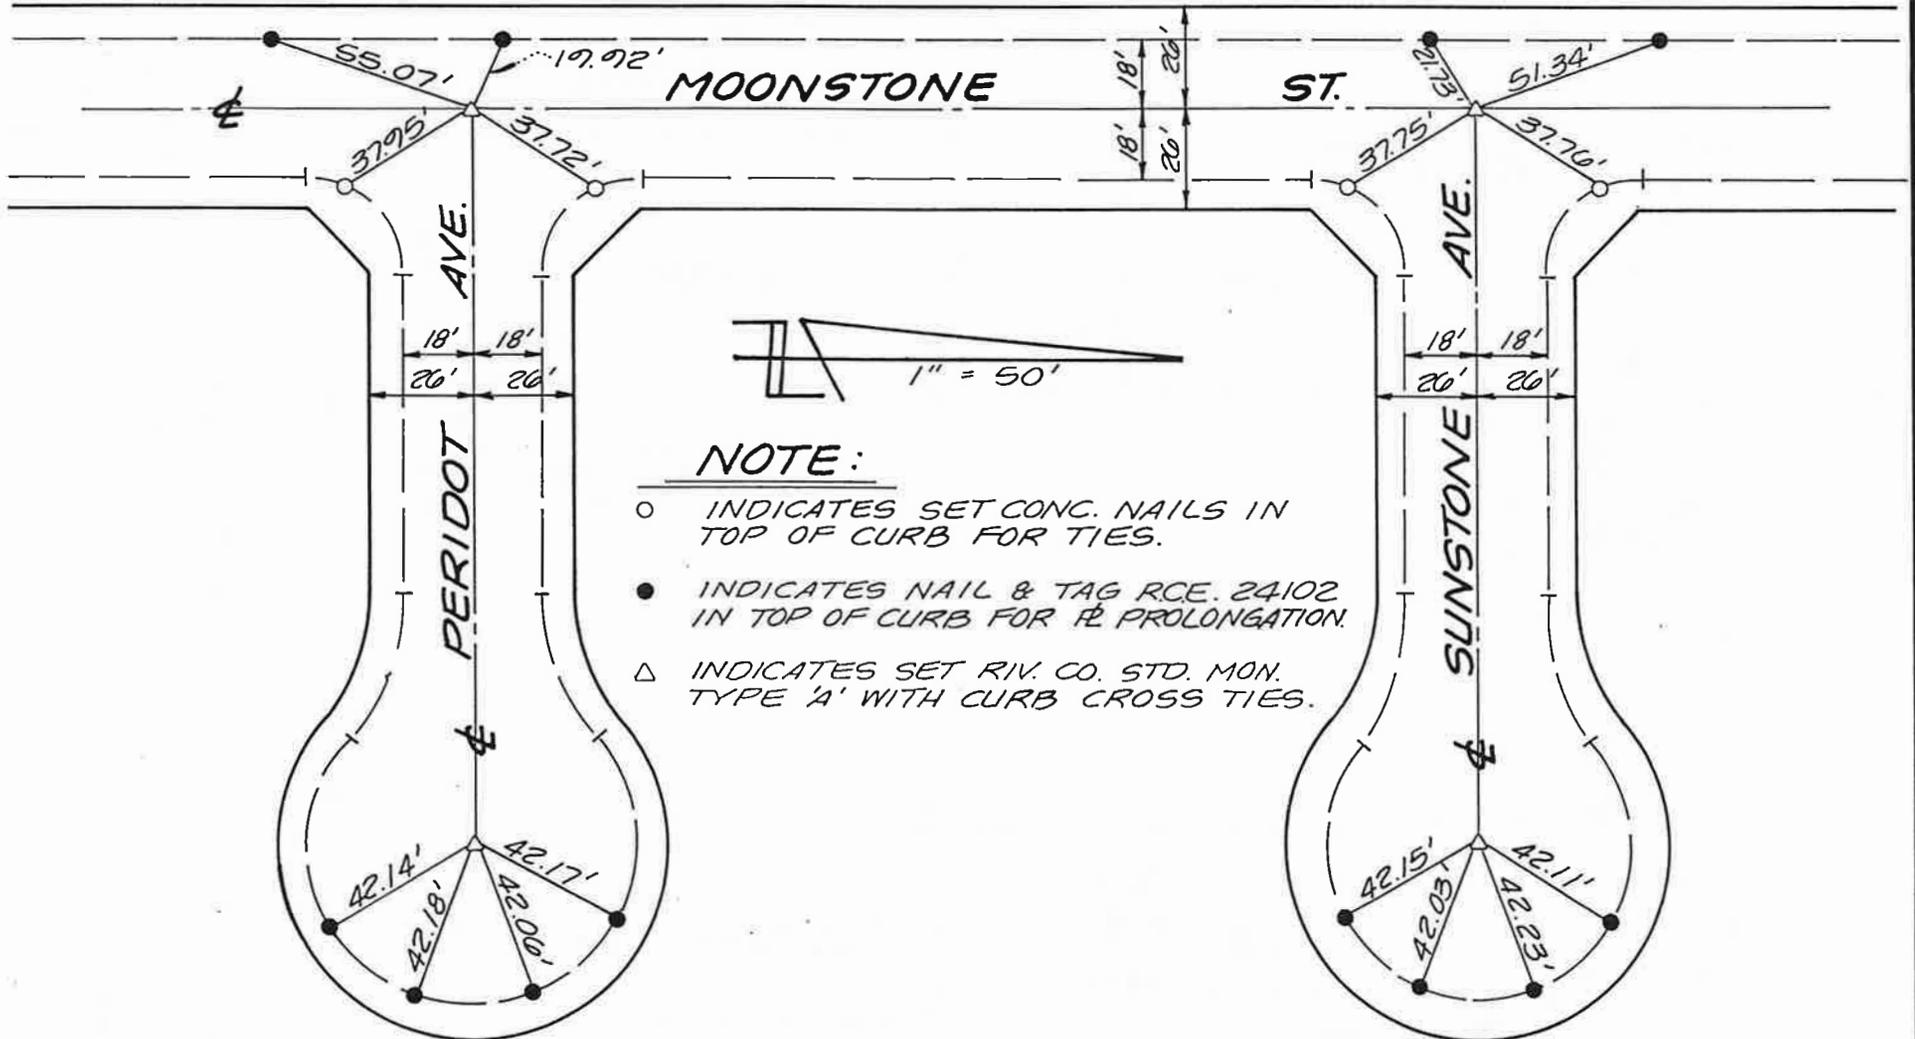

NOTE:

- INDICATES SET CONC. NAILS IN TOP OF CURB FOR TIES.
- INDICATES NAIL & TAG RCE. 24102 IN TOP OF CURB FOR R_L PROLONGATION.
- △ INDICATES SET RIV. CO. STD. MON. TYPE 'A' WITH CURB CROSS TIES.




James W. Unland & Associates
CIVIL ENGINEERS

41640 East Florida Avenue, Suite C
Hemet, CA 92344 (714) 652-5575

DEC. '90 MJW

M-1-2529

TIE SHEET

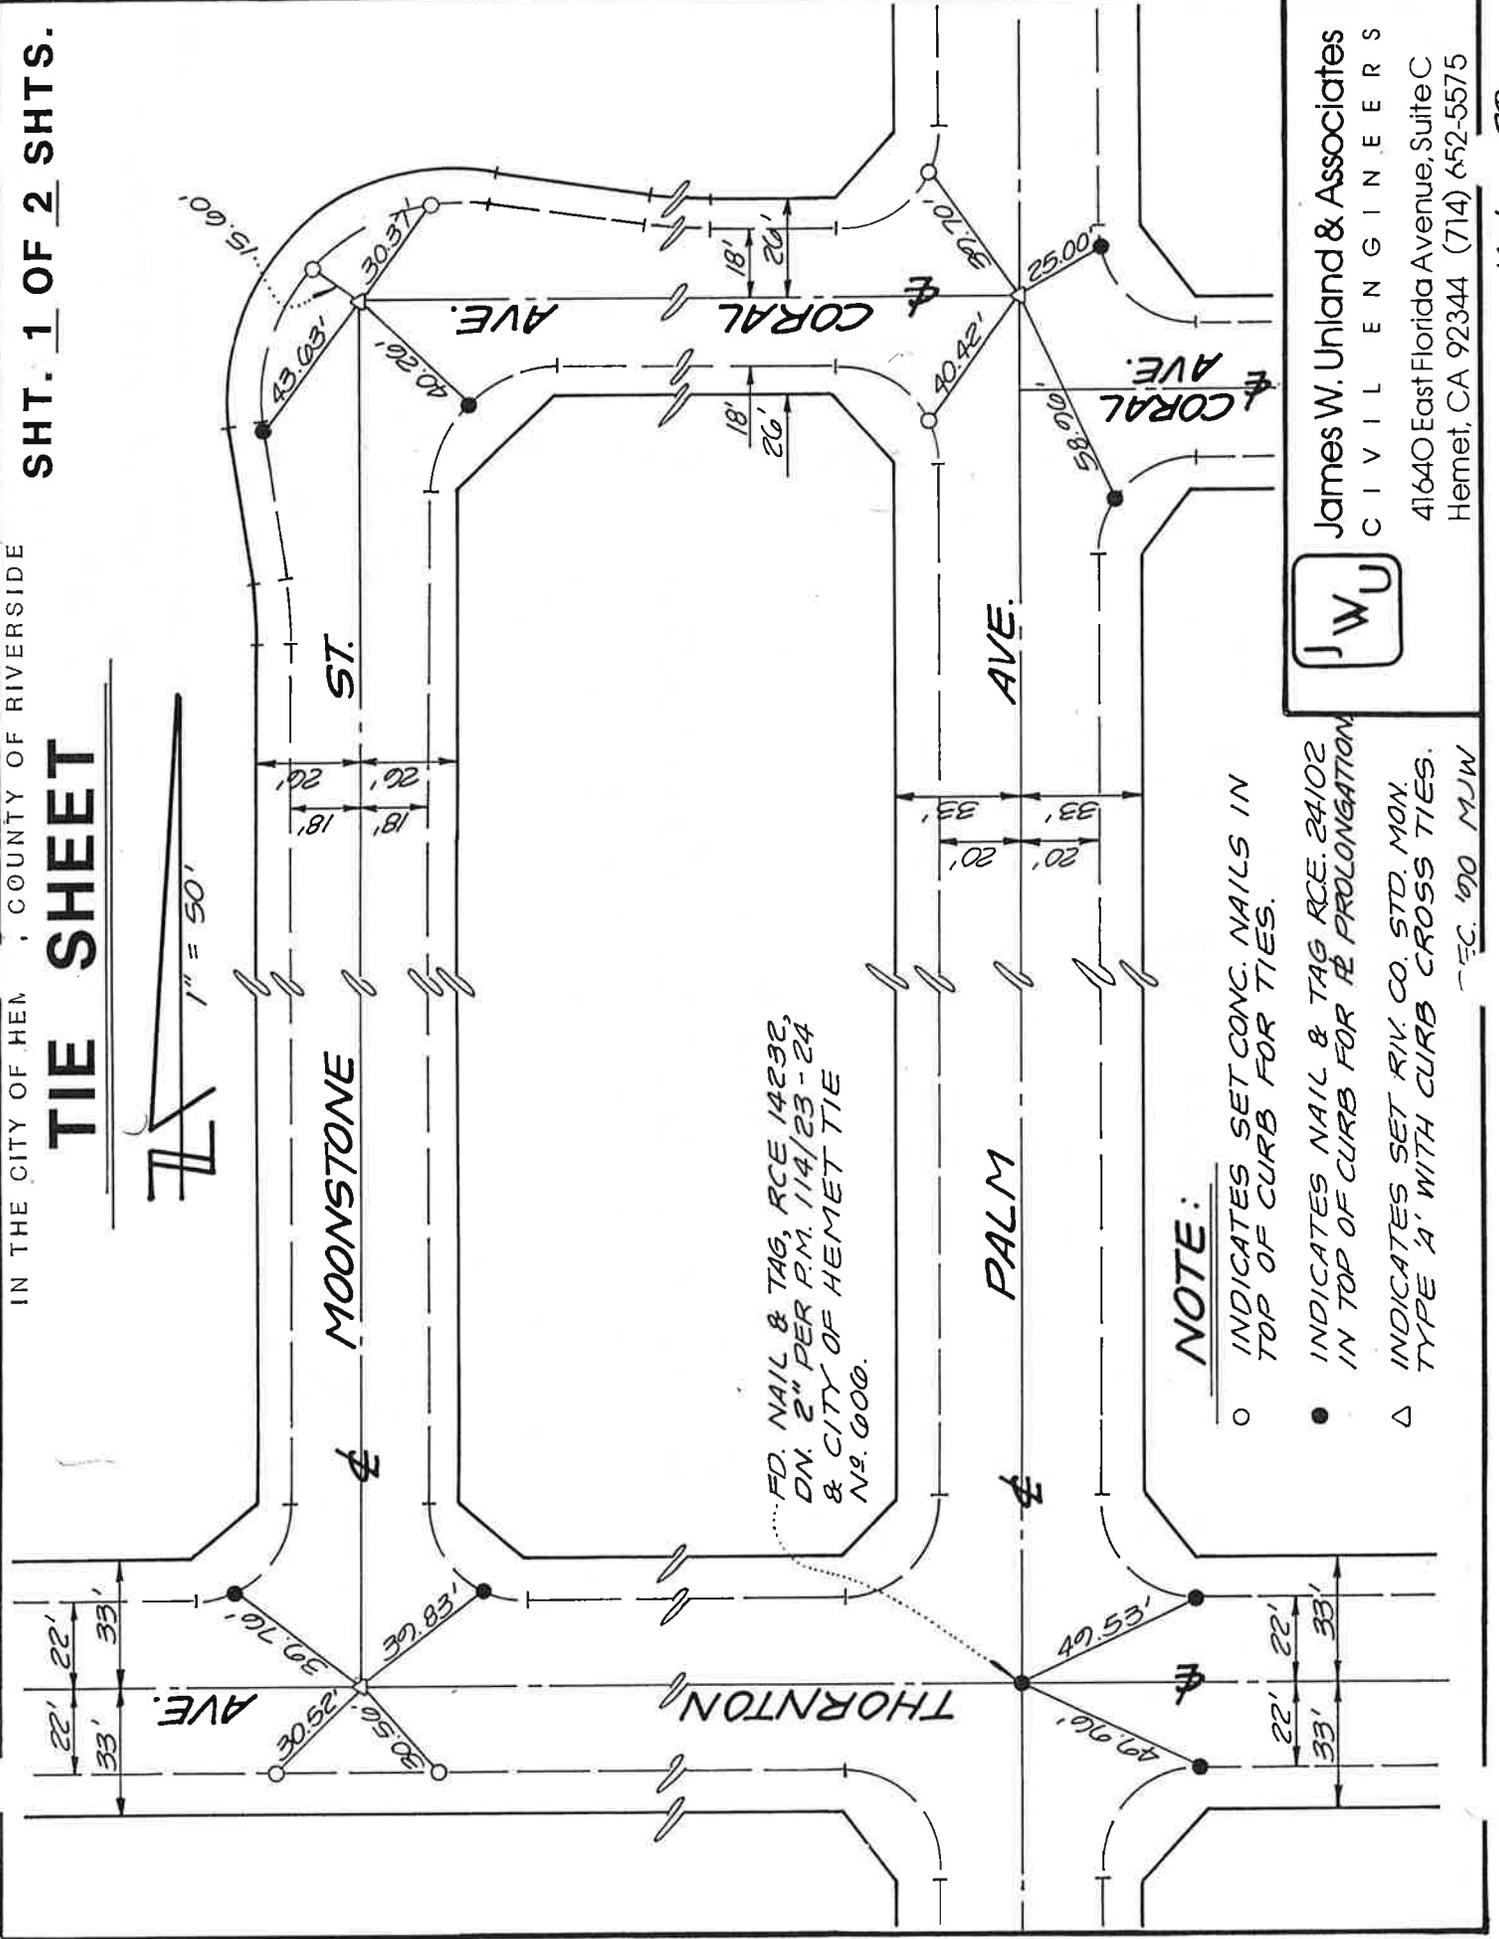

NOTE:

- INDICATES SET CONC. NAILS IN TOP OF CURB FOR TIES.
- INDICATES NAIL & TAG RCE. 24102 IN TOP OF CURB FOR P. PROLONGATION.
- △ INDICATES SET RIV. CO. STD. MON. TYPE 'A' WITH CURB CROSS TIES.





James W. Unland & Associates
 CIVIL ENGINEERS
 41640 East Florida Avenue, Suite C
 Hemet, CA 92344 (714) 652-5575

stab


22

1 TIES - TRACT 11884

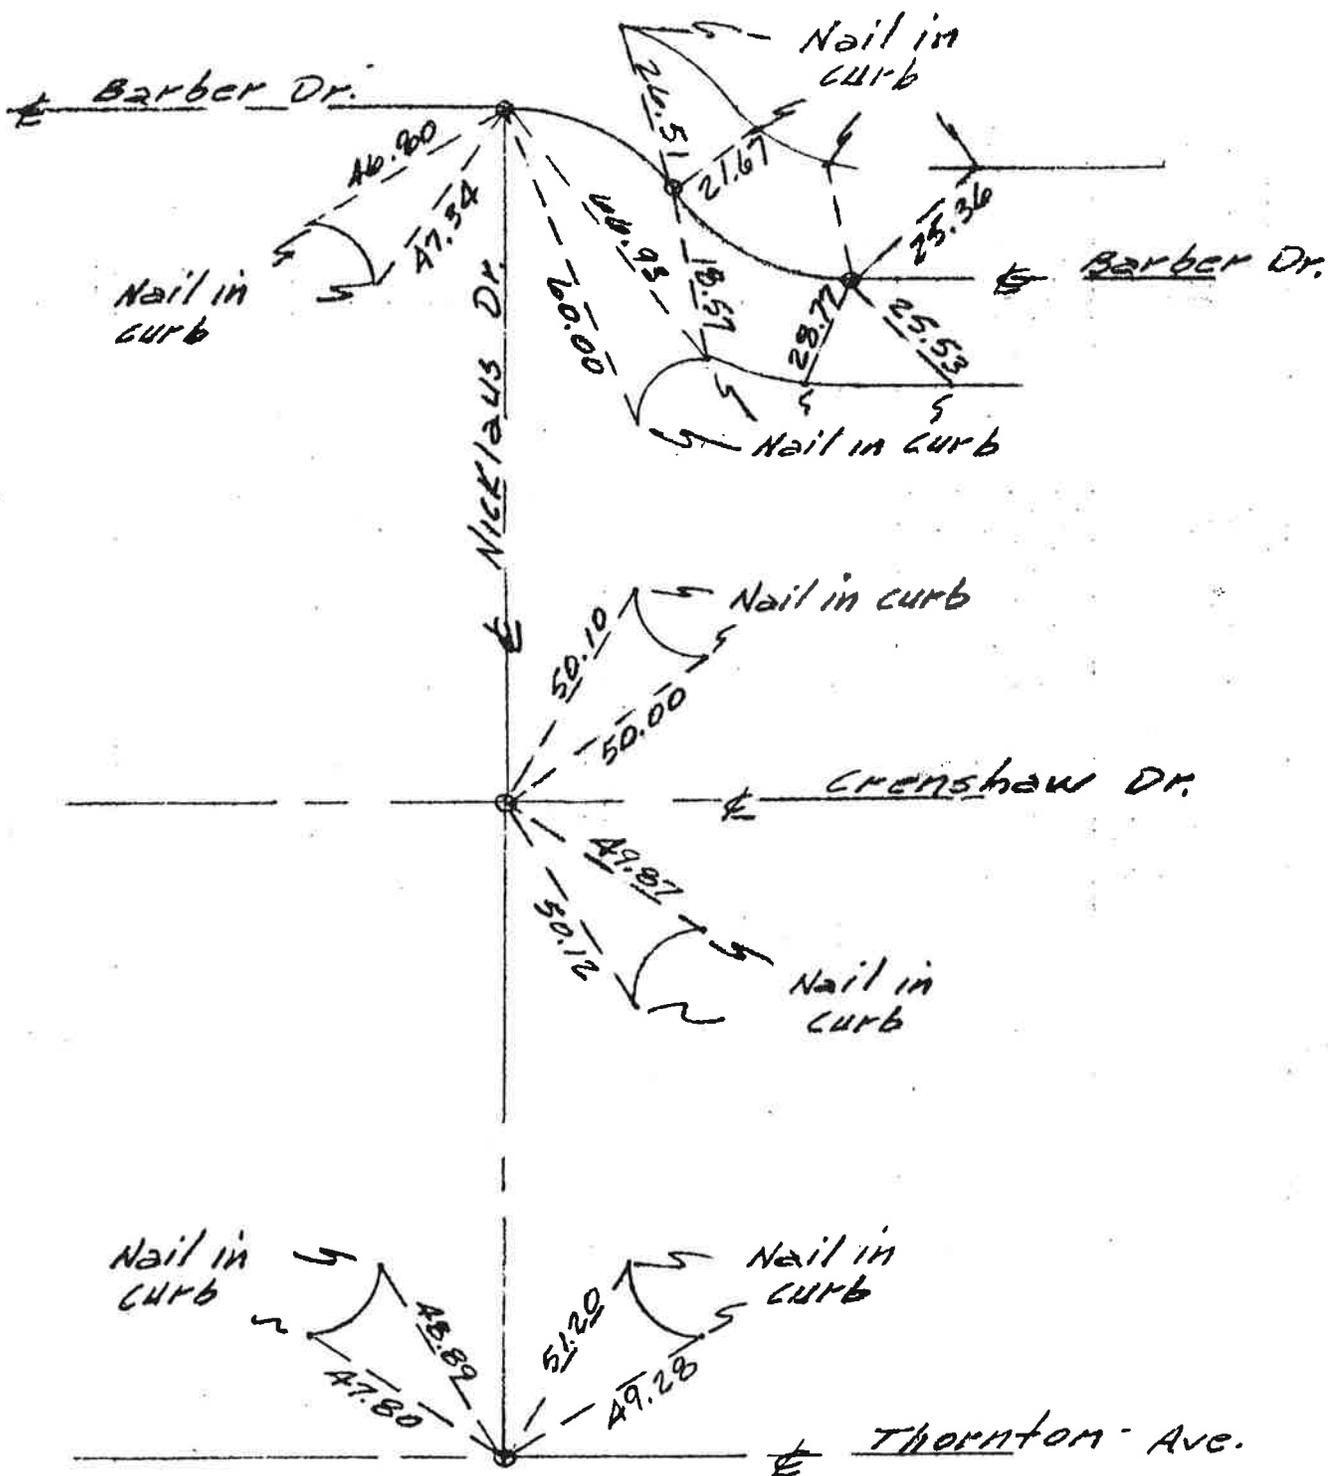

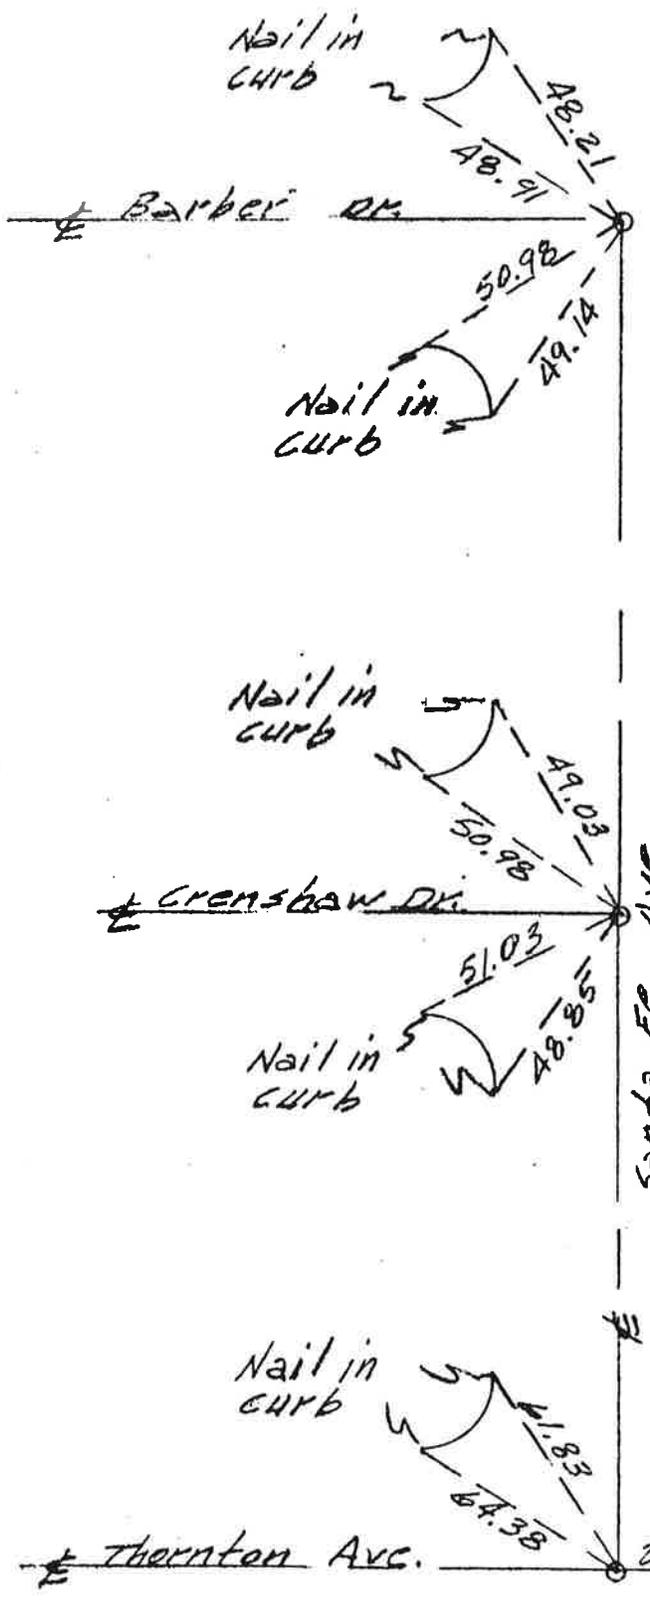

BY EPH DATE 6/3/66 SUBJECT Tie to Thornton Ave. SHEET NO. _____ OF _____
CHKD. BY _____ DATE _____ P State St JOB NO. 89-1167-Sub 4-115
_____ Dist. 63-4 _____

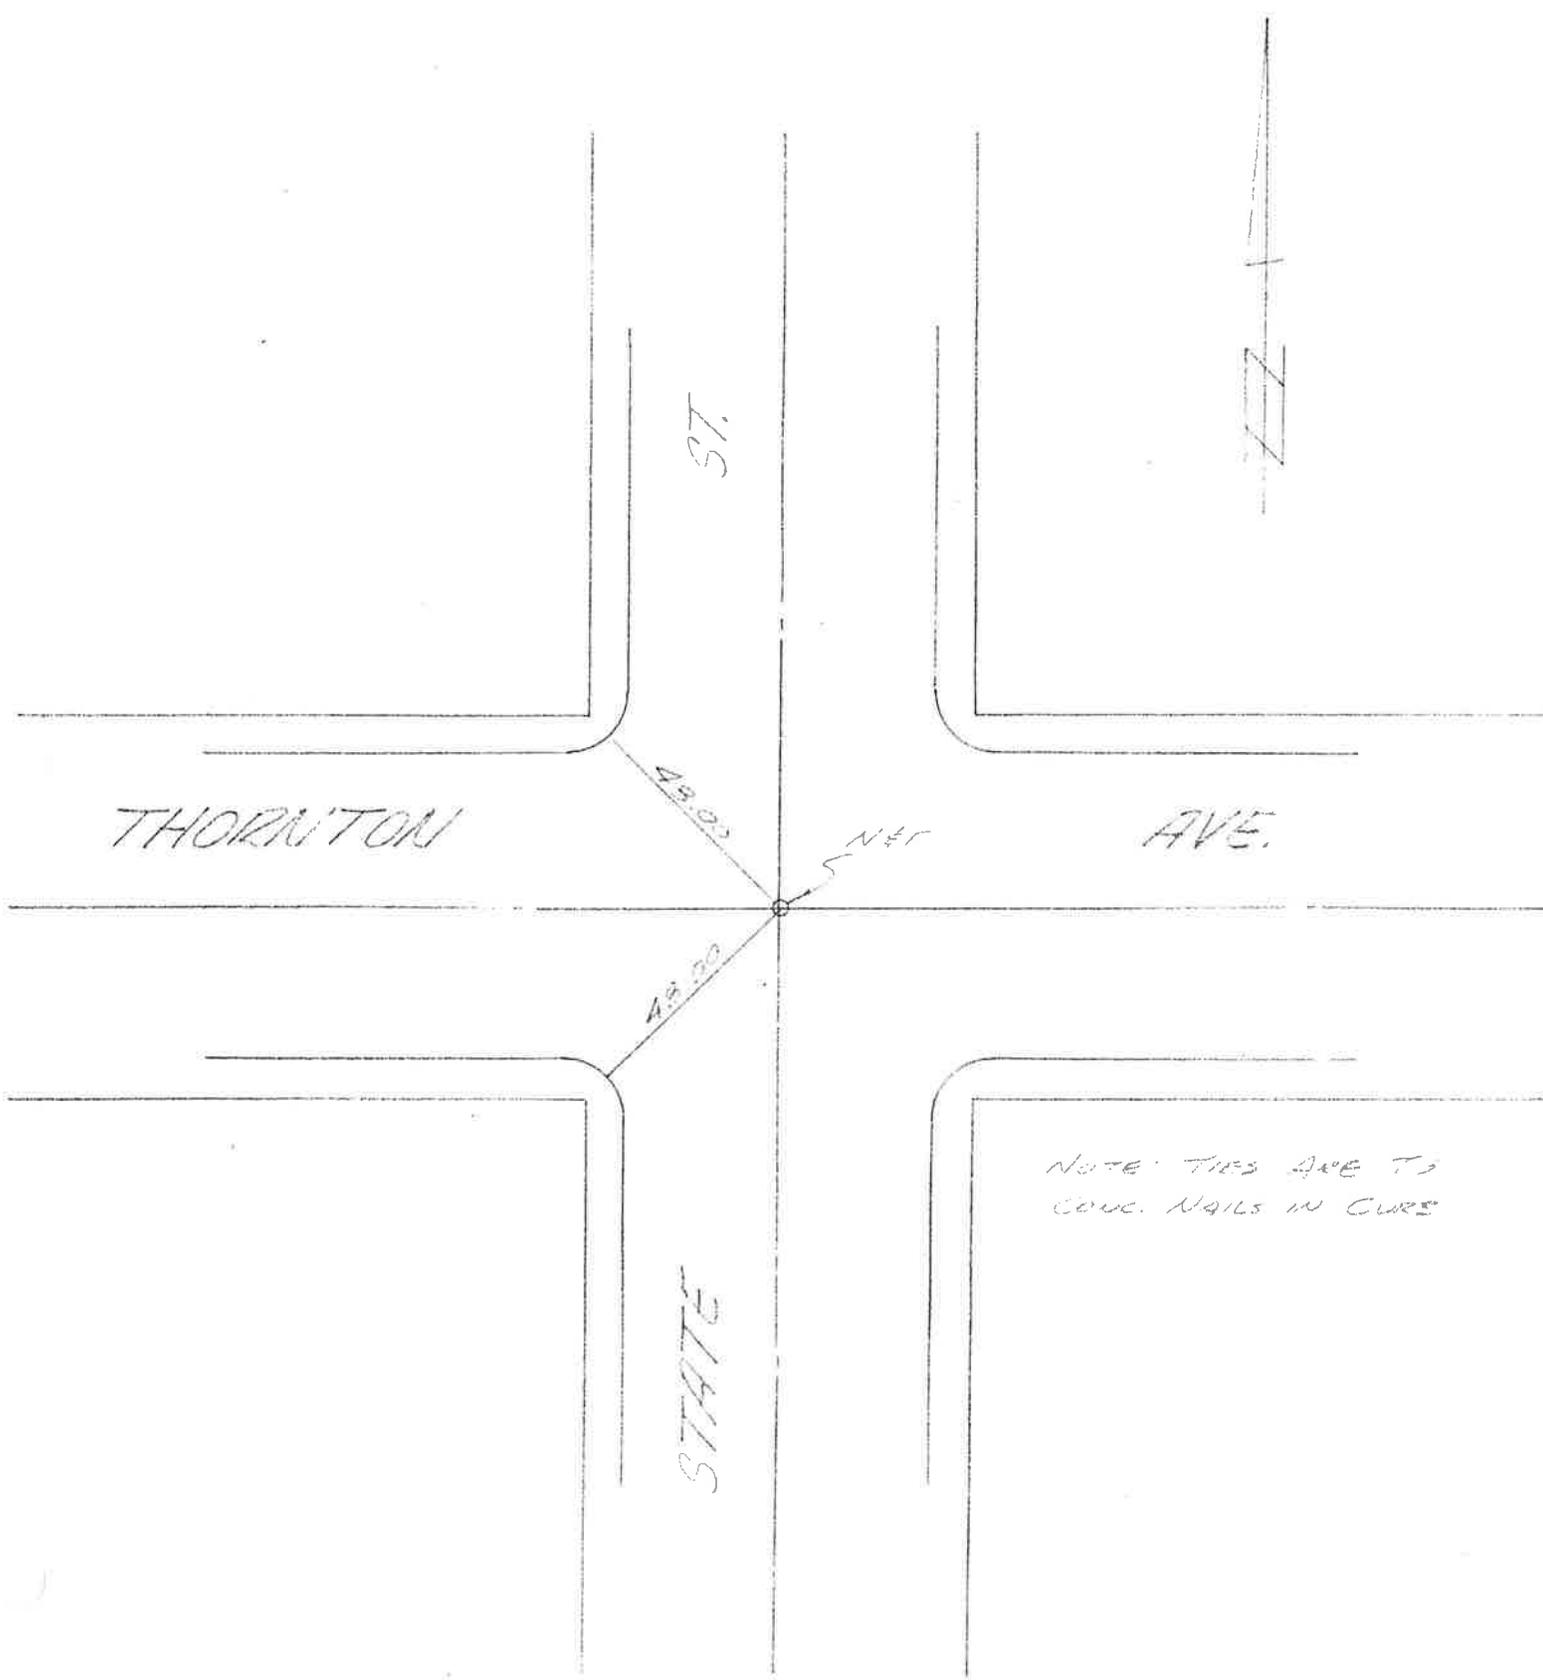


NOTE: TIES ARE TO
CONC. NAILS IN CURB

BY TFM DATE 8-2-66
CHKD. BY _____ DATE _____

SUBJECT Ties to Stetson Ave &
Sapphire Place
Dist. 64-4

SHEET NO. _____ OF _____
JOB NO. 59-067-004-16

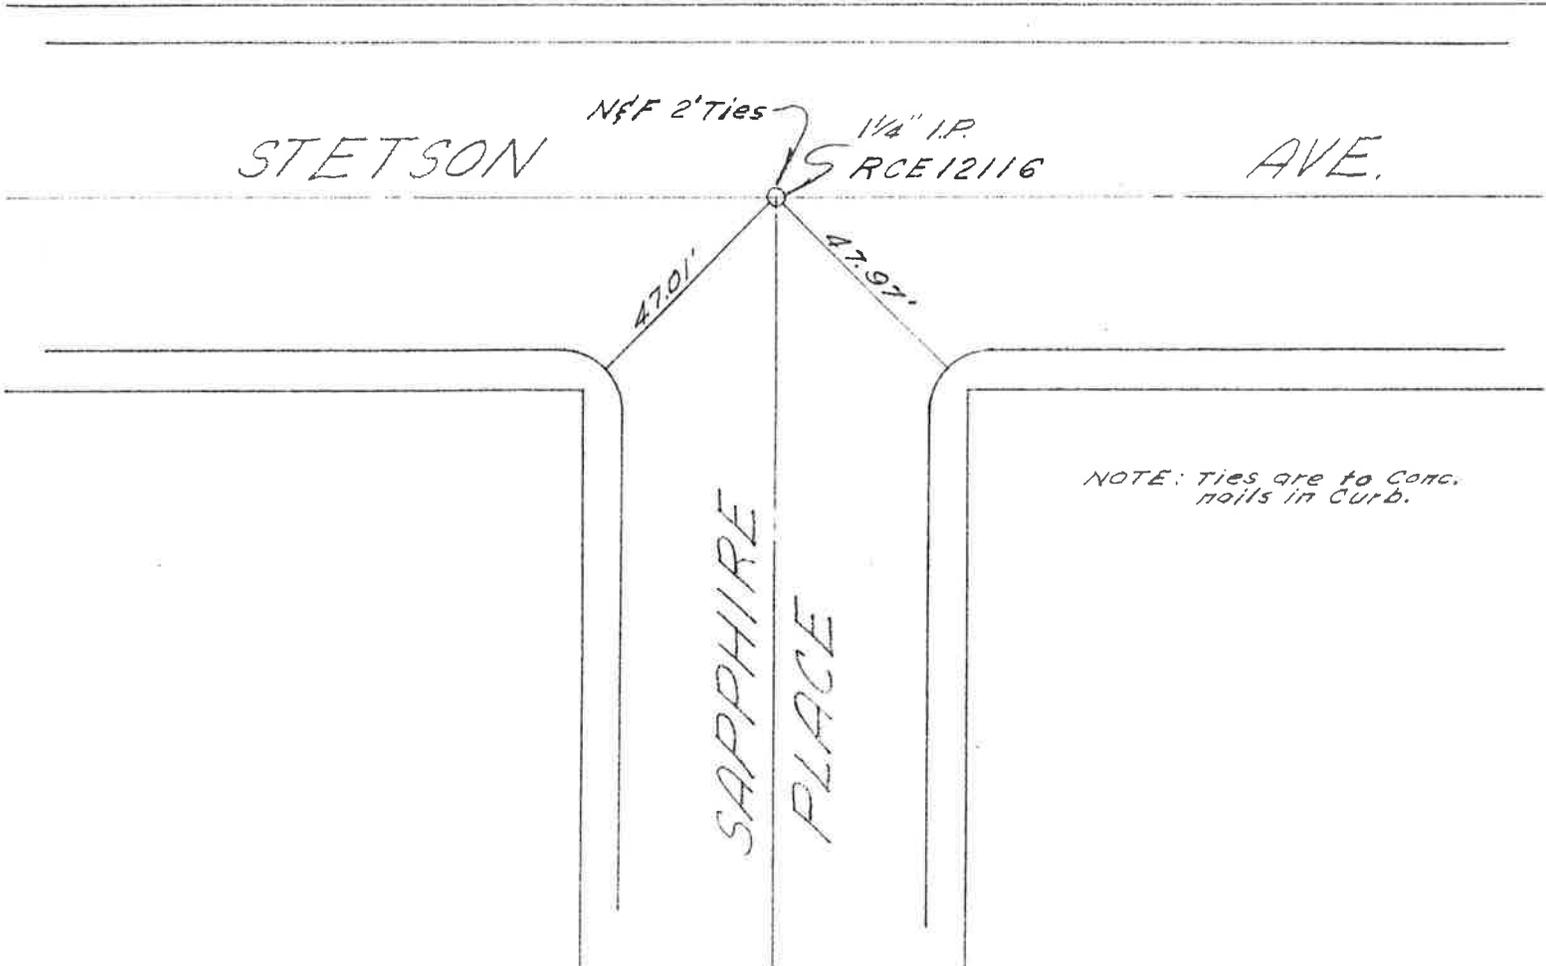


NOTE: ties are to conc. nails in curb.

BY TFM DATE 8-2-66
CHKD. BY _____ DATE _____

SUBJECT Ties to Ruby Dr. &
State St.
Dist. 64-4

SHEET NO. _____ OF _____
JOB NO. 59-067-004-16

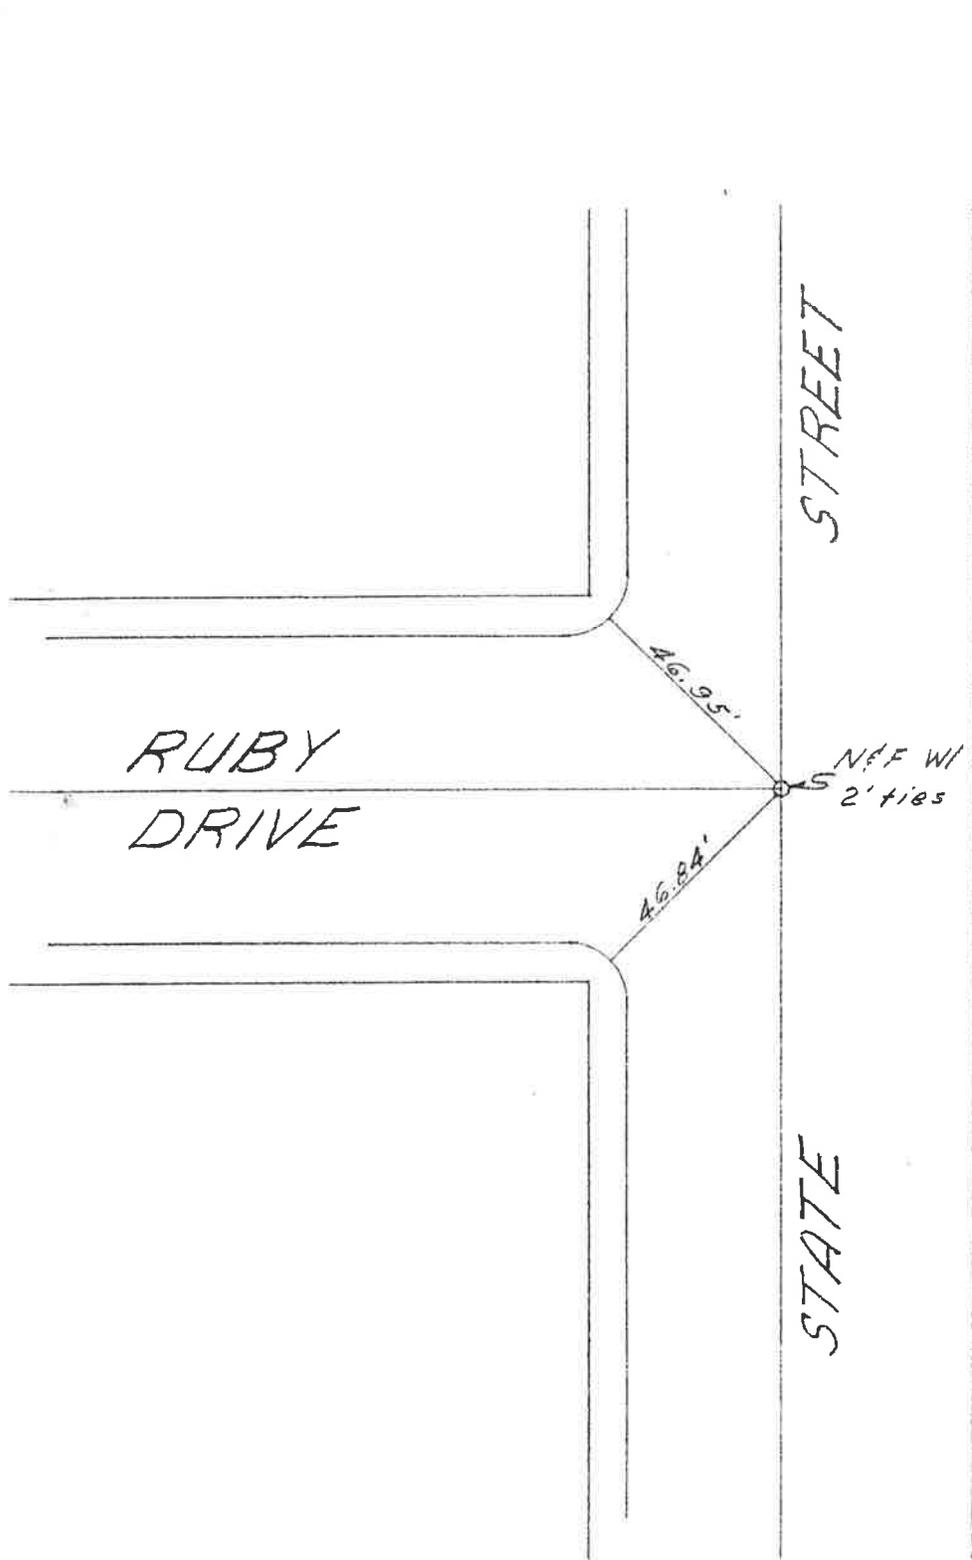


NOTE: Ties are to Conc.
Nails in Curb

BY TFM DATE 8-2-66
CHKD. BY _____ DATE _____

SUBJECT Ties to Gilbert St &
Chambers Ave.
Dist 64-4

SHEET NO. _____ OF _____
JOB NO. 59-067-004-16

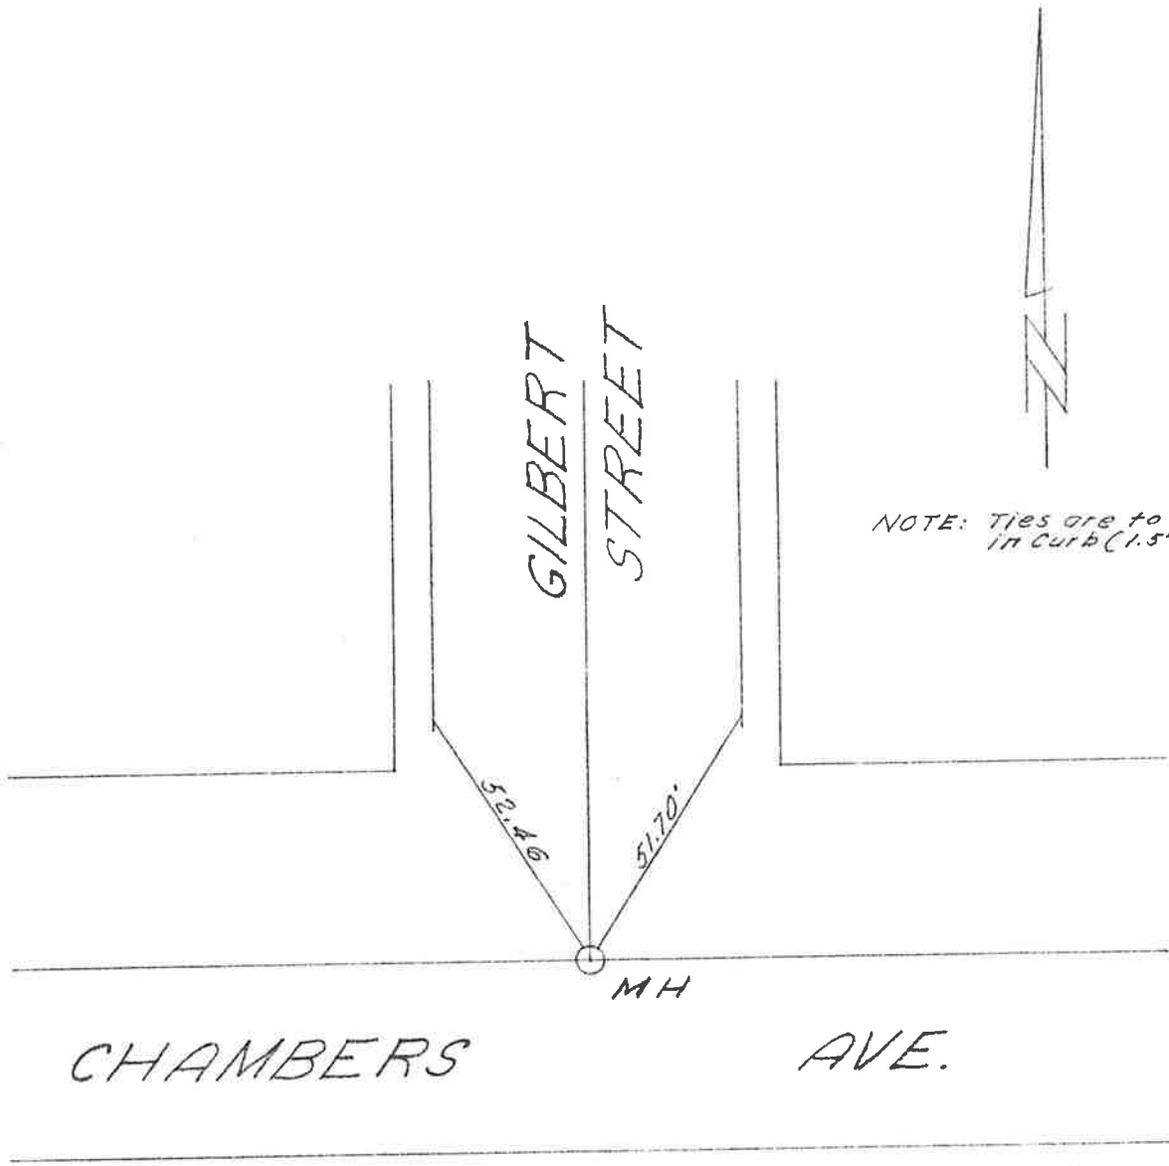


NOTE: Ties are to Conc. Nails
in Curb (1.5' from end)

BY TFM DATE 8-2-66
CHKD. BY _____ DATE _____

SUBJECT Ties to Jade Dr. &
State St.
Dist. 64-4

SHEET NO. _____ OF _____
JOB NO. 59-067-004-16

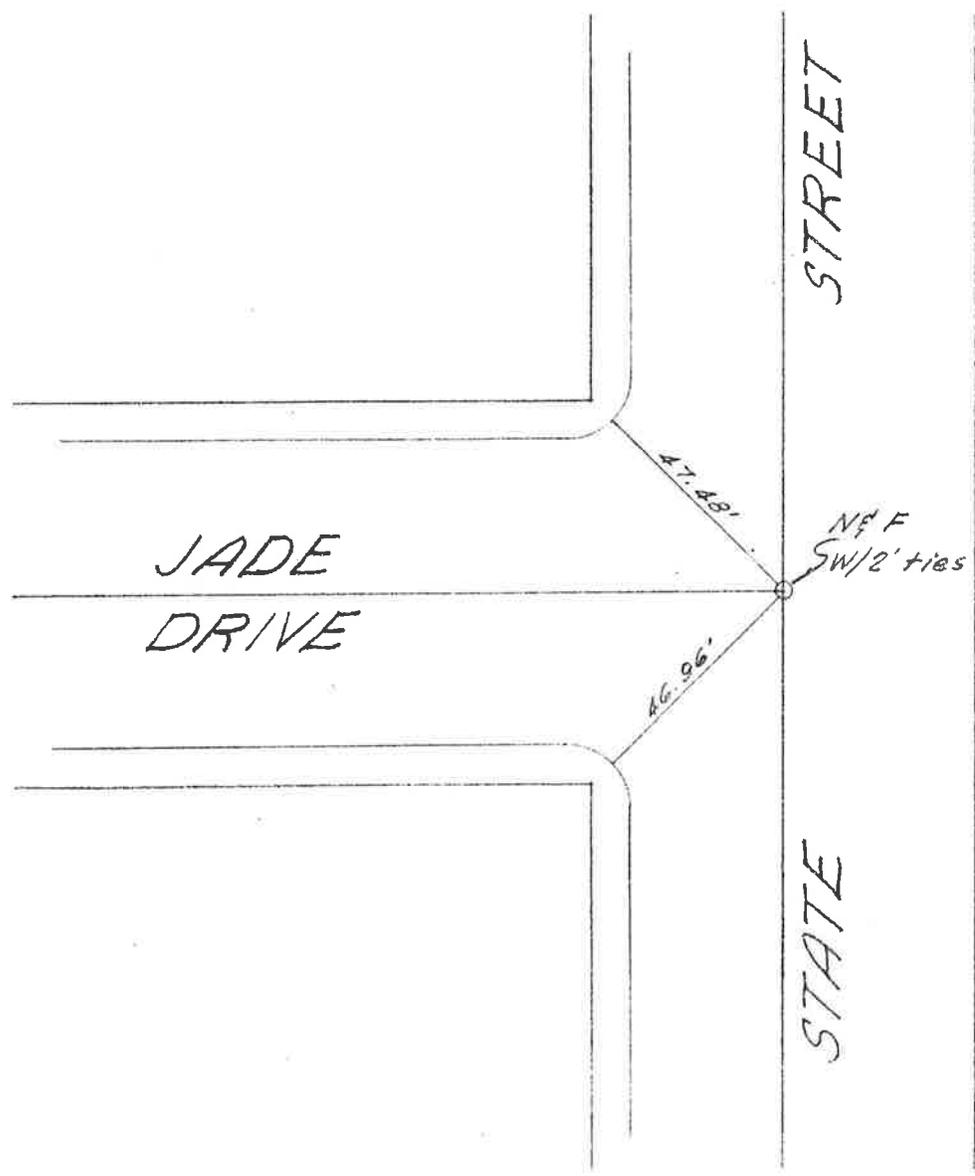


NOTE: Ties are to Conc. Nails.
in Curb


BY TFM DATE 8-2-66
CHKD. BY _____ DATE _____

SUBJECT Ties to Stetson Ave. f
Quartz Way
Dist. 64-4

SHEET NO. _____ OF _____
JOB NO. 59-067-00A-16

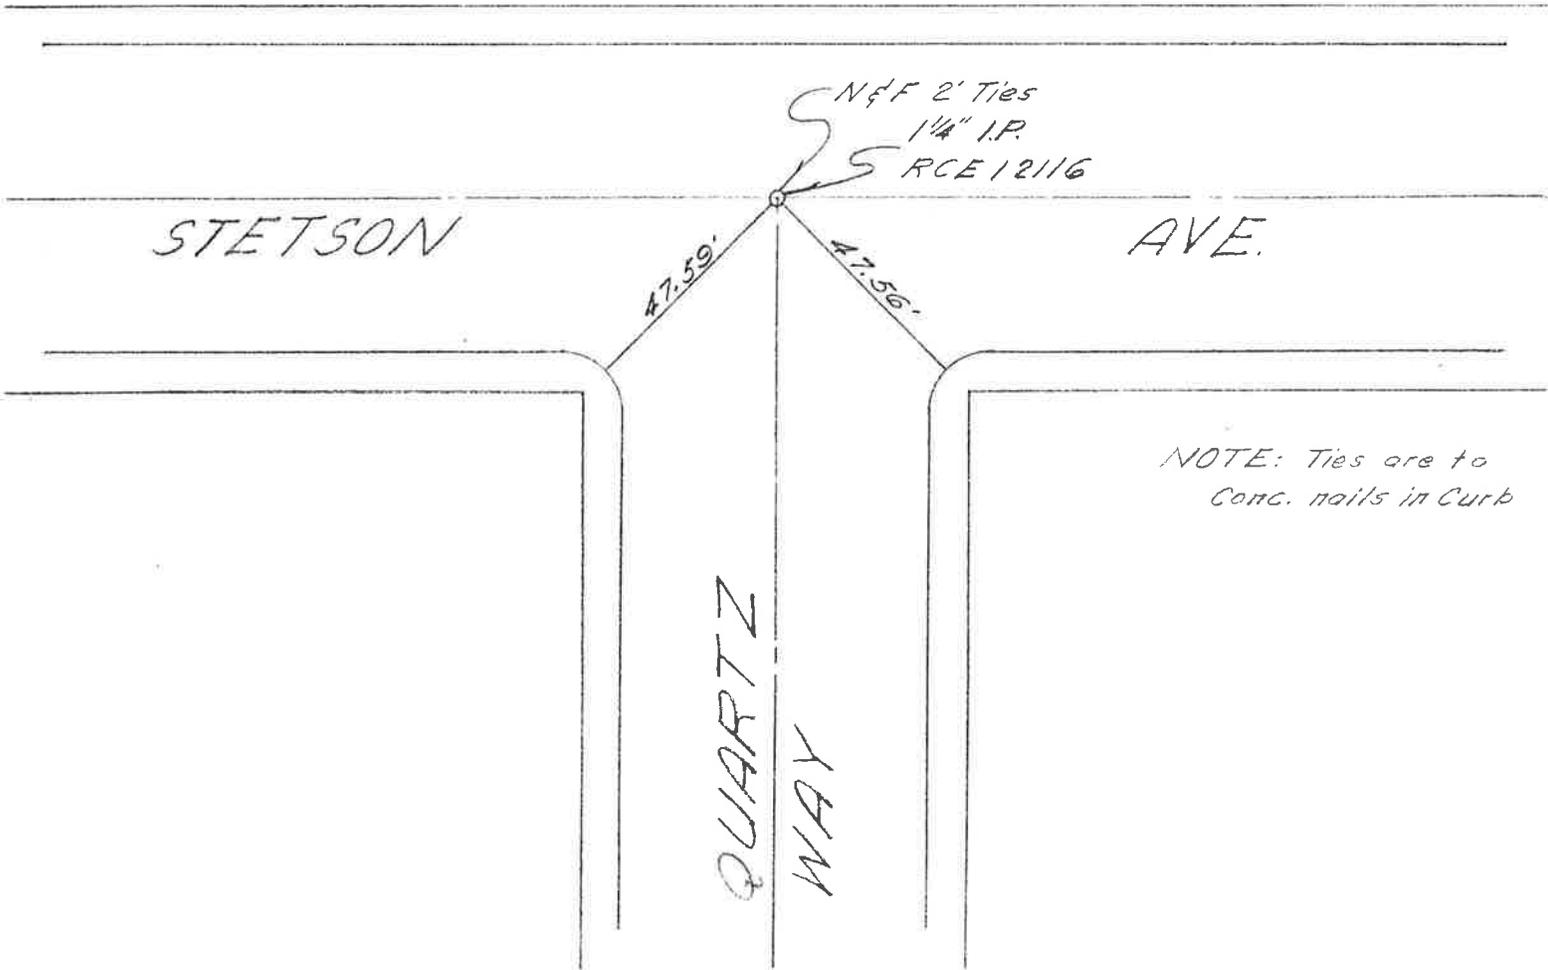


BY PHD DATE 9/22/21 SUBJECT Water Treatment Plant SHEET NO. _____ OF _____
 CHKD. BY _____ DATE _____ 1 Palm Ave JOB NO. 20-11-100-01
 _____ Dist. 614 _____

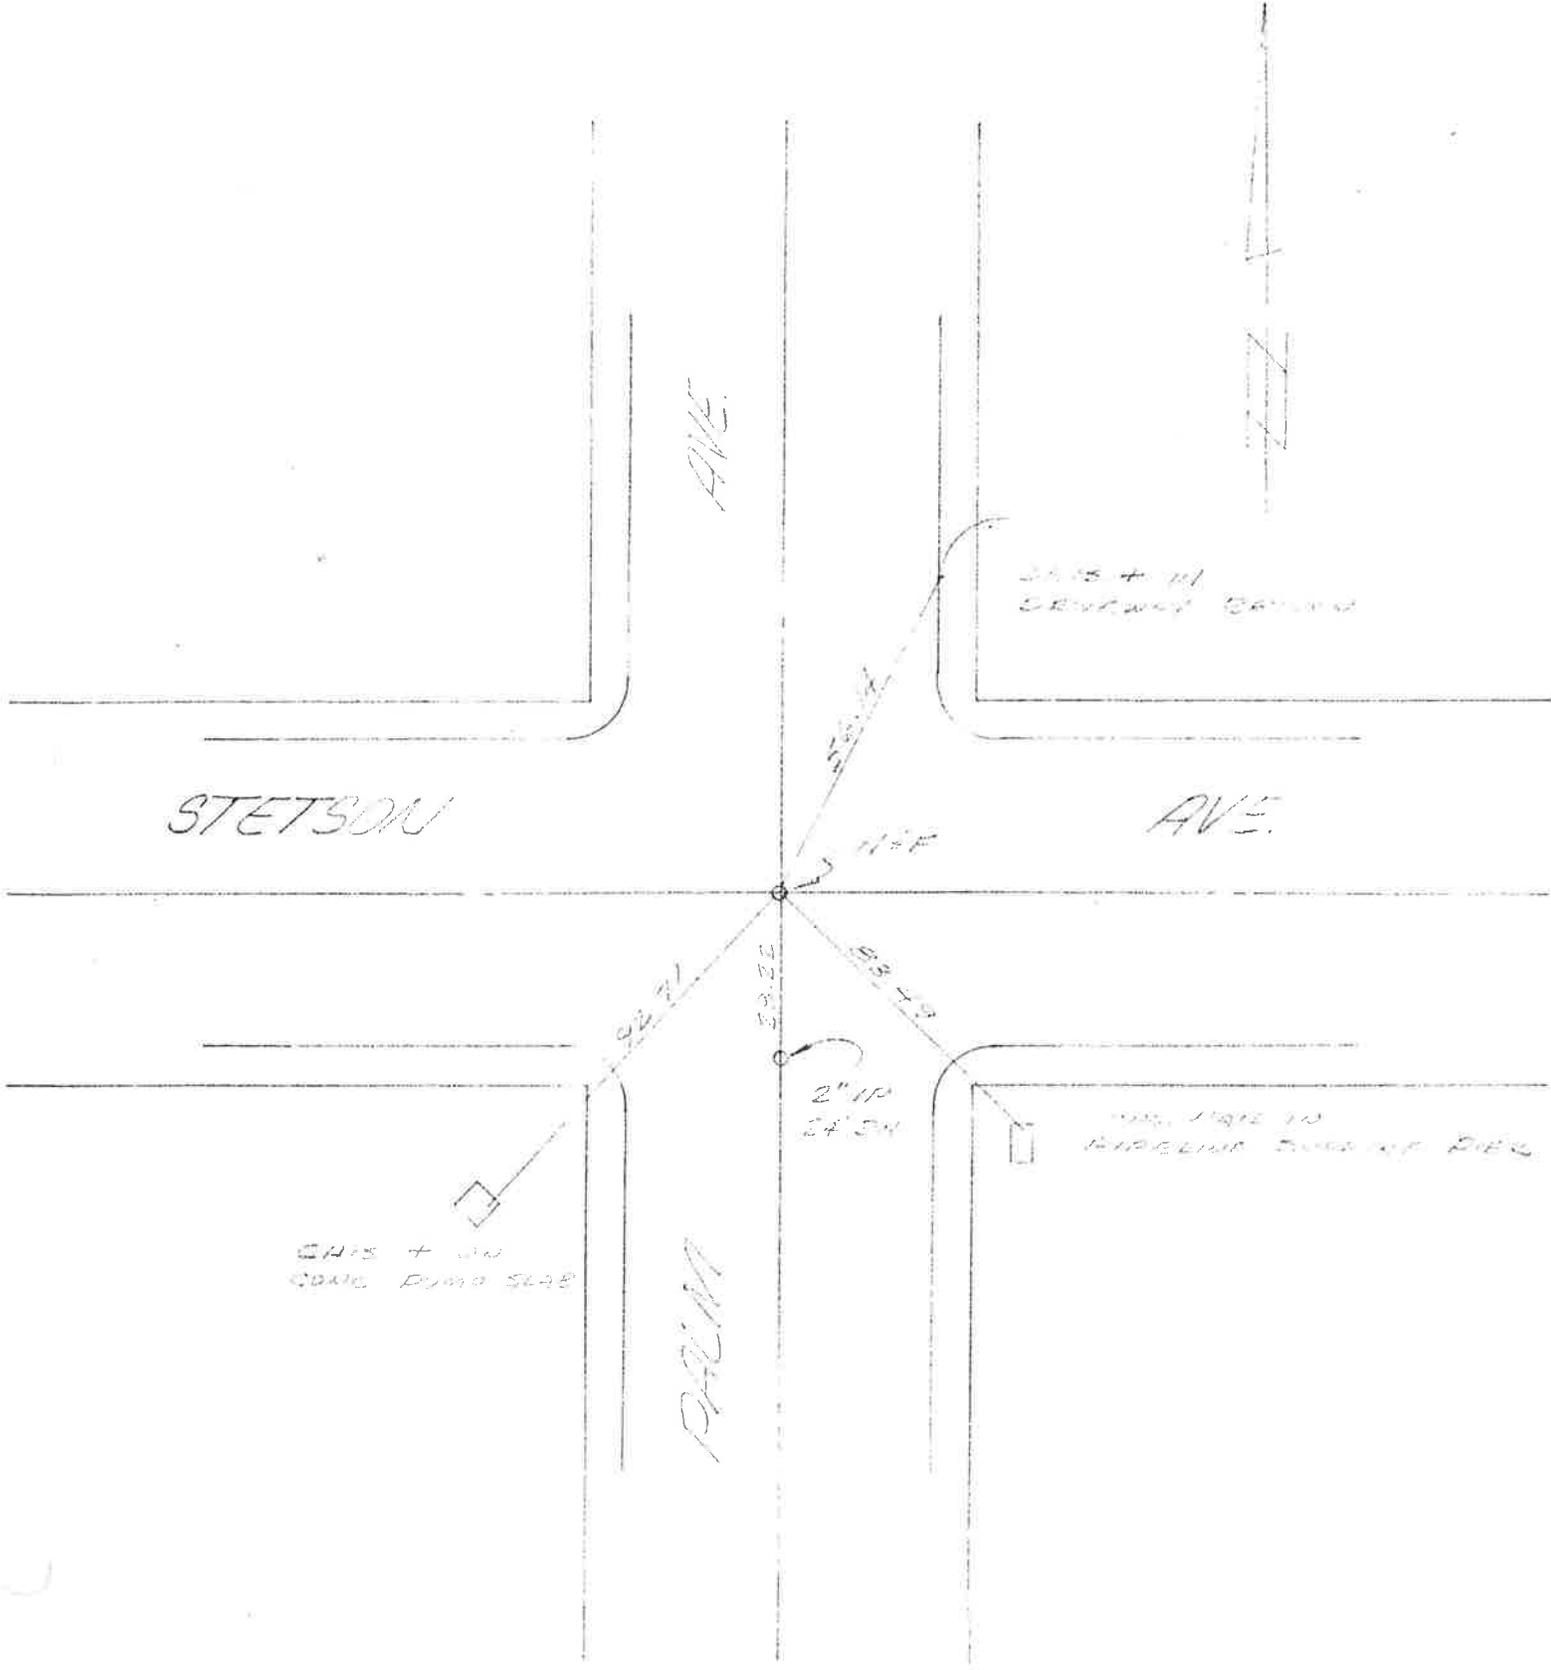

BY TFM DATE 8/2/66
CHKD. BY _____ DATE _____

SUBJECT Ties to Ruby Ave &
Gilbert Street
Dist. 64-4


SHEET NO. _____ OF _____
JOB NO. 59-067-004-16

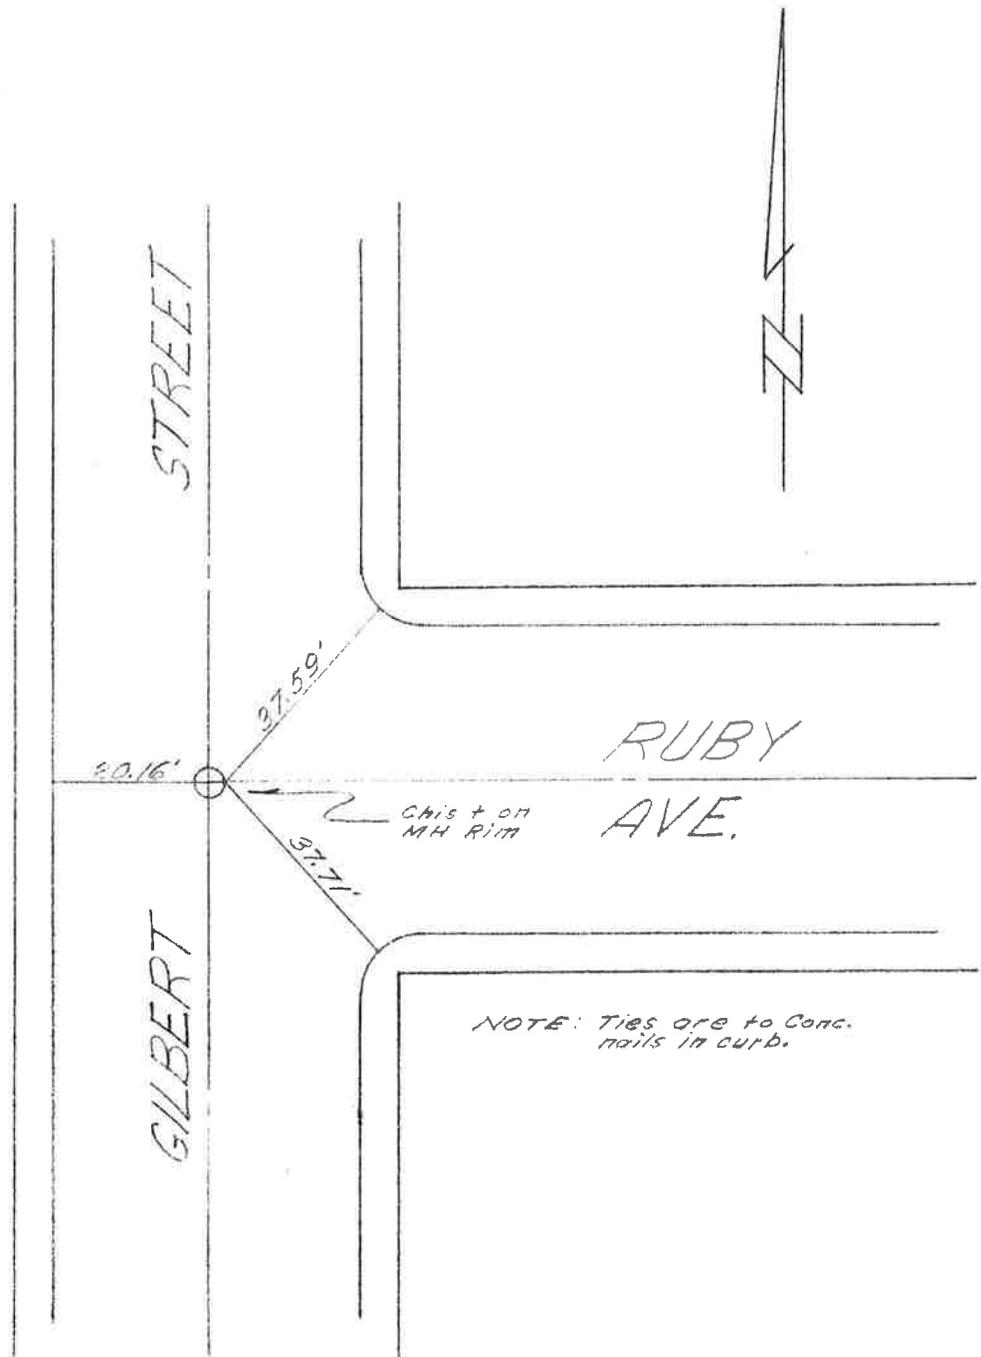

BY FRH DATE 6/2/06
CHKD. BY _____ DATE _____


SUBJECT Time to Thornton Ave
Gilbert St
Drilled

SHEET NO. _____ OF _____
JOB NO. 21-007-2016-16

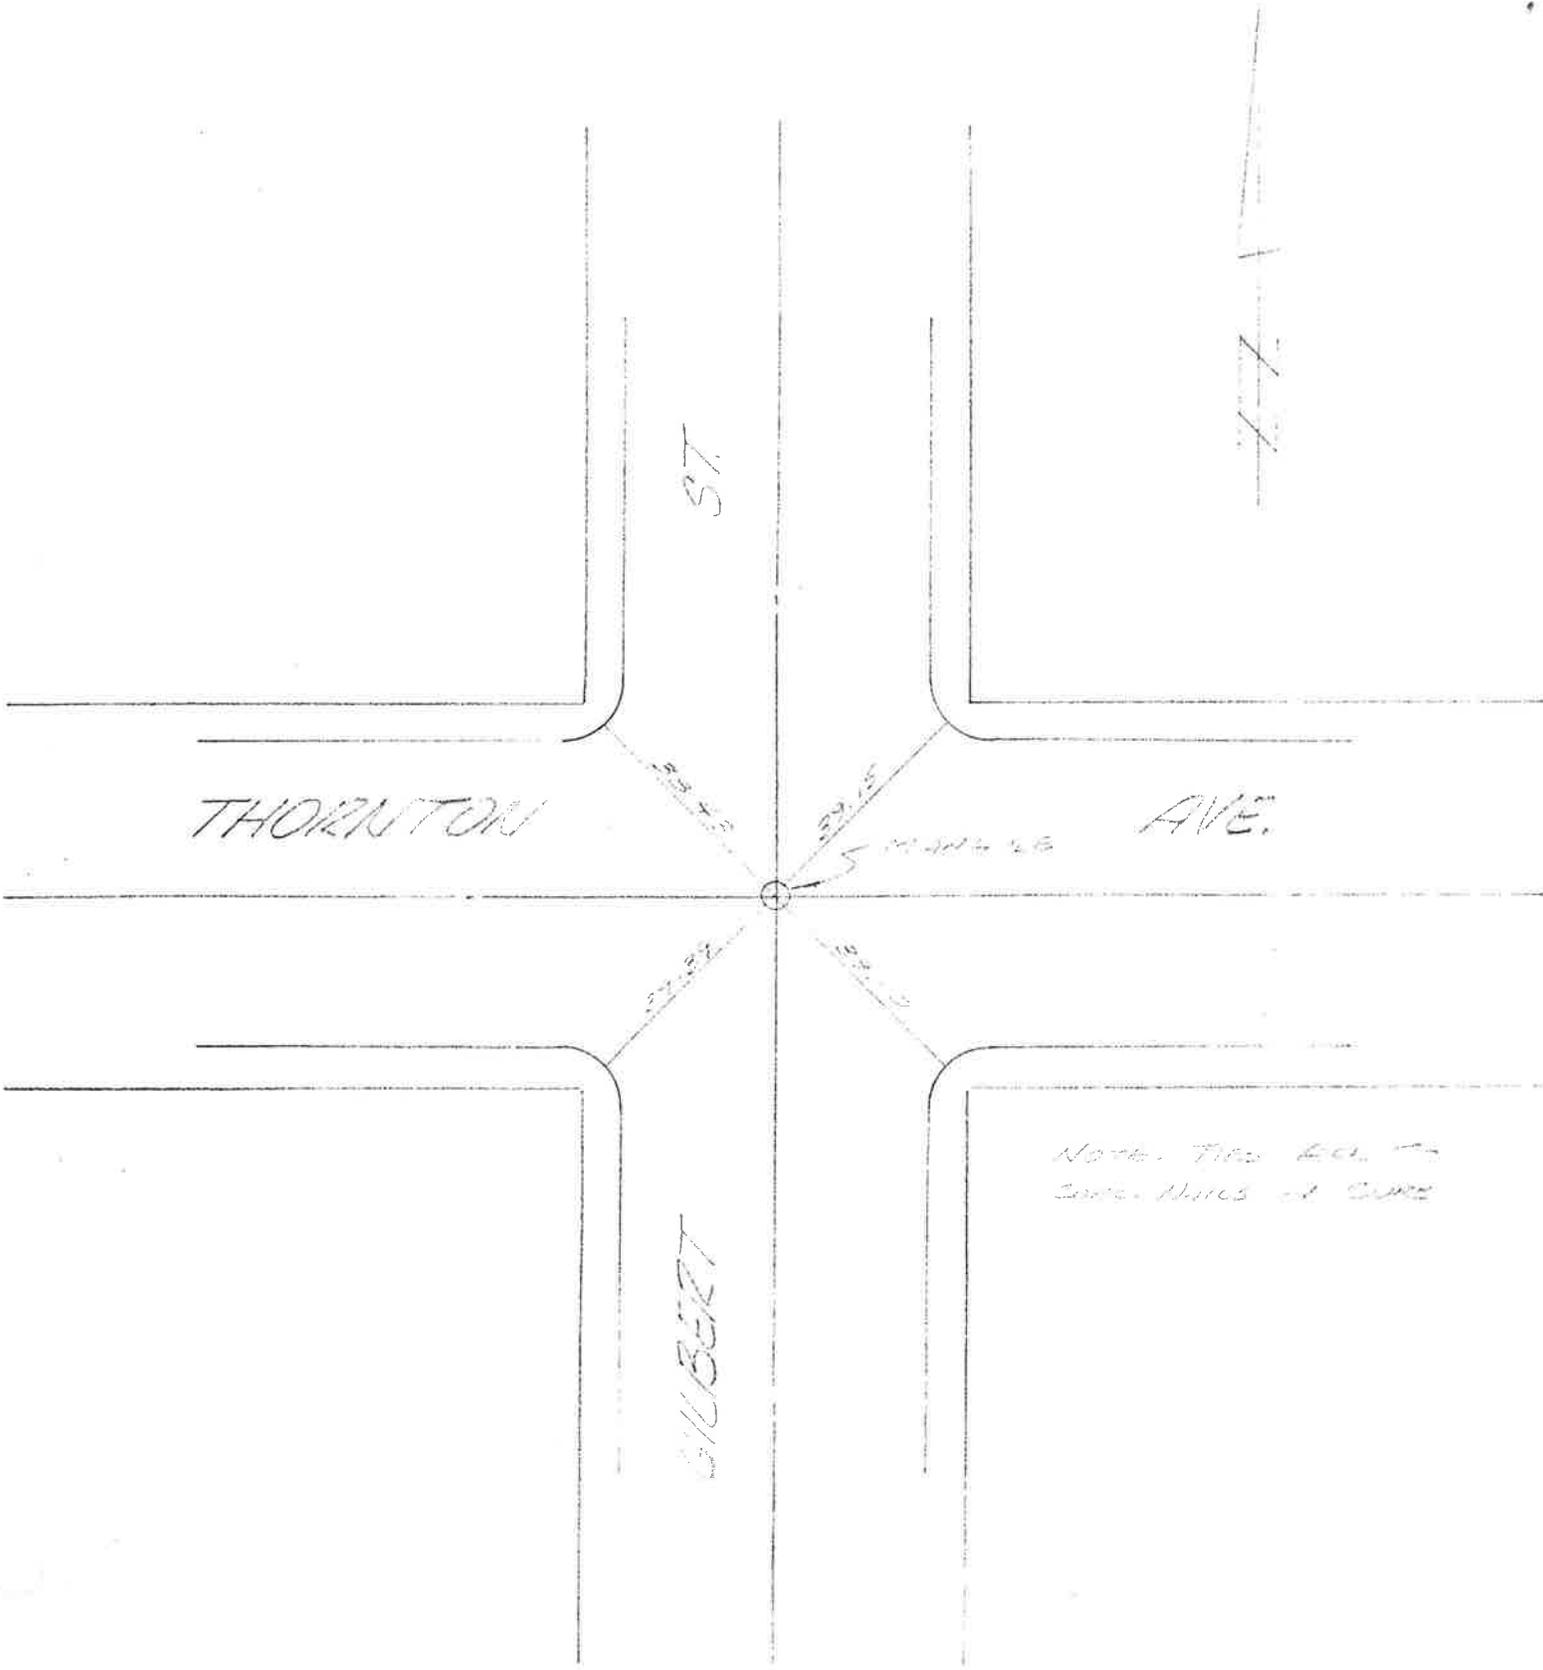

Note: This doc. is
copy. Names of CURS

BY FKH DATE 6/2/56 SUBJECT Tie to Thornton Ave SHEET NO. _____ OF _____
 CHKD. BY _____ DATE _____ Palmer Ave JOB NO. 59121-1216
12.2.56

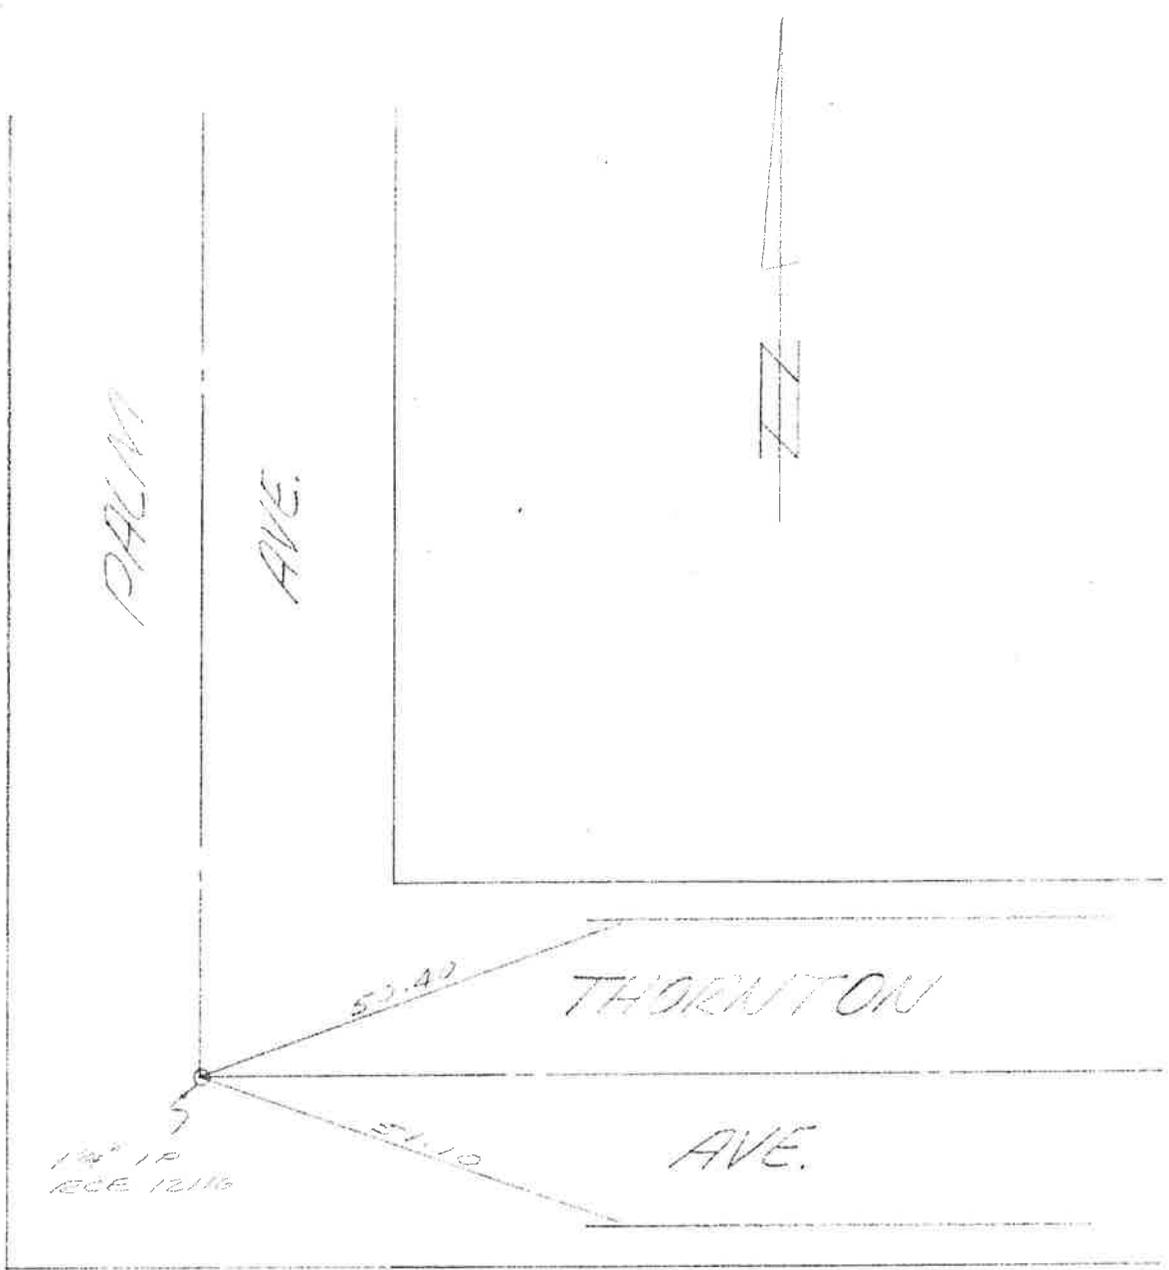

NOTE: TIES ARE TO
 CORNER MARKS AT CORNERS